
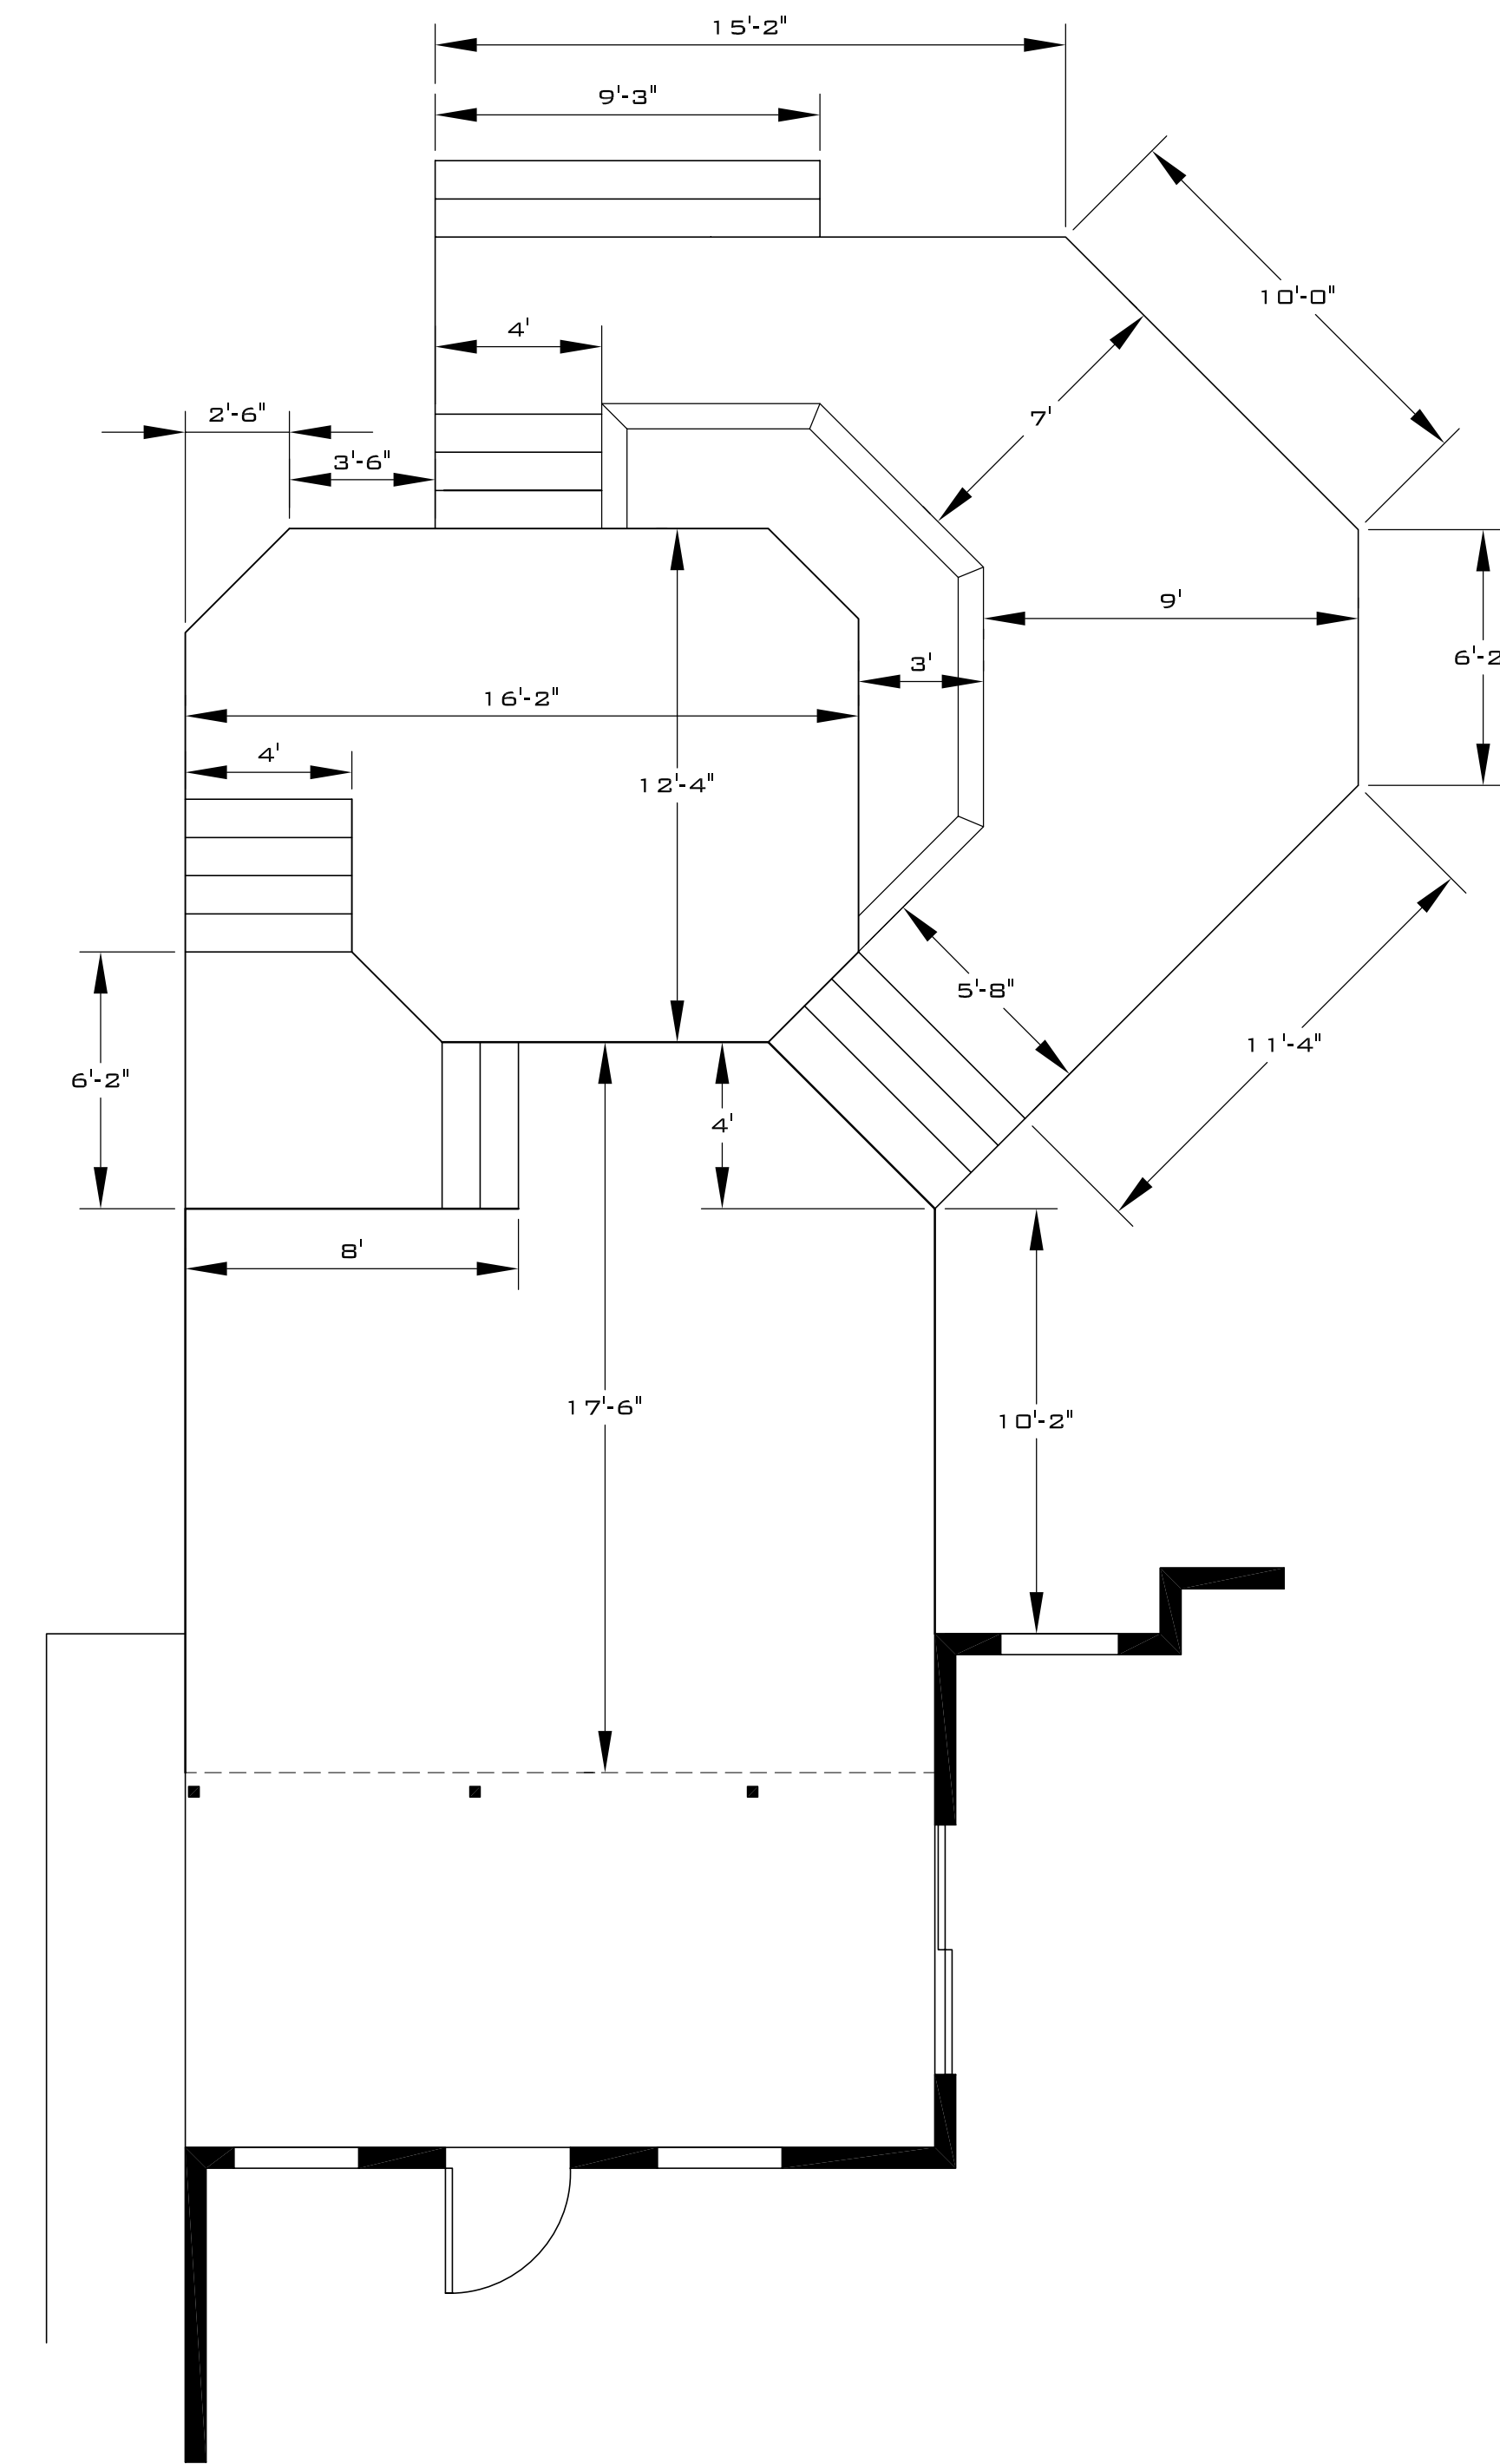


NORTH.

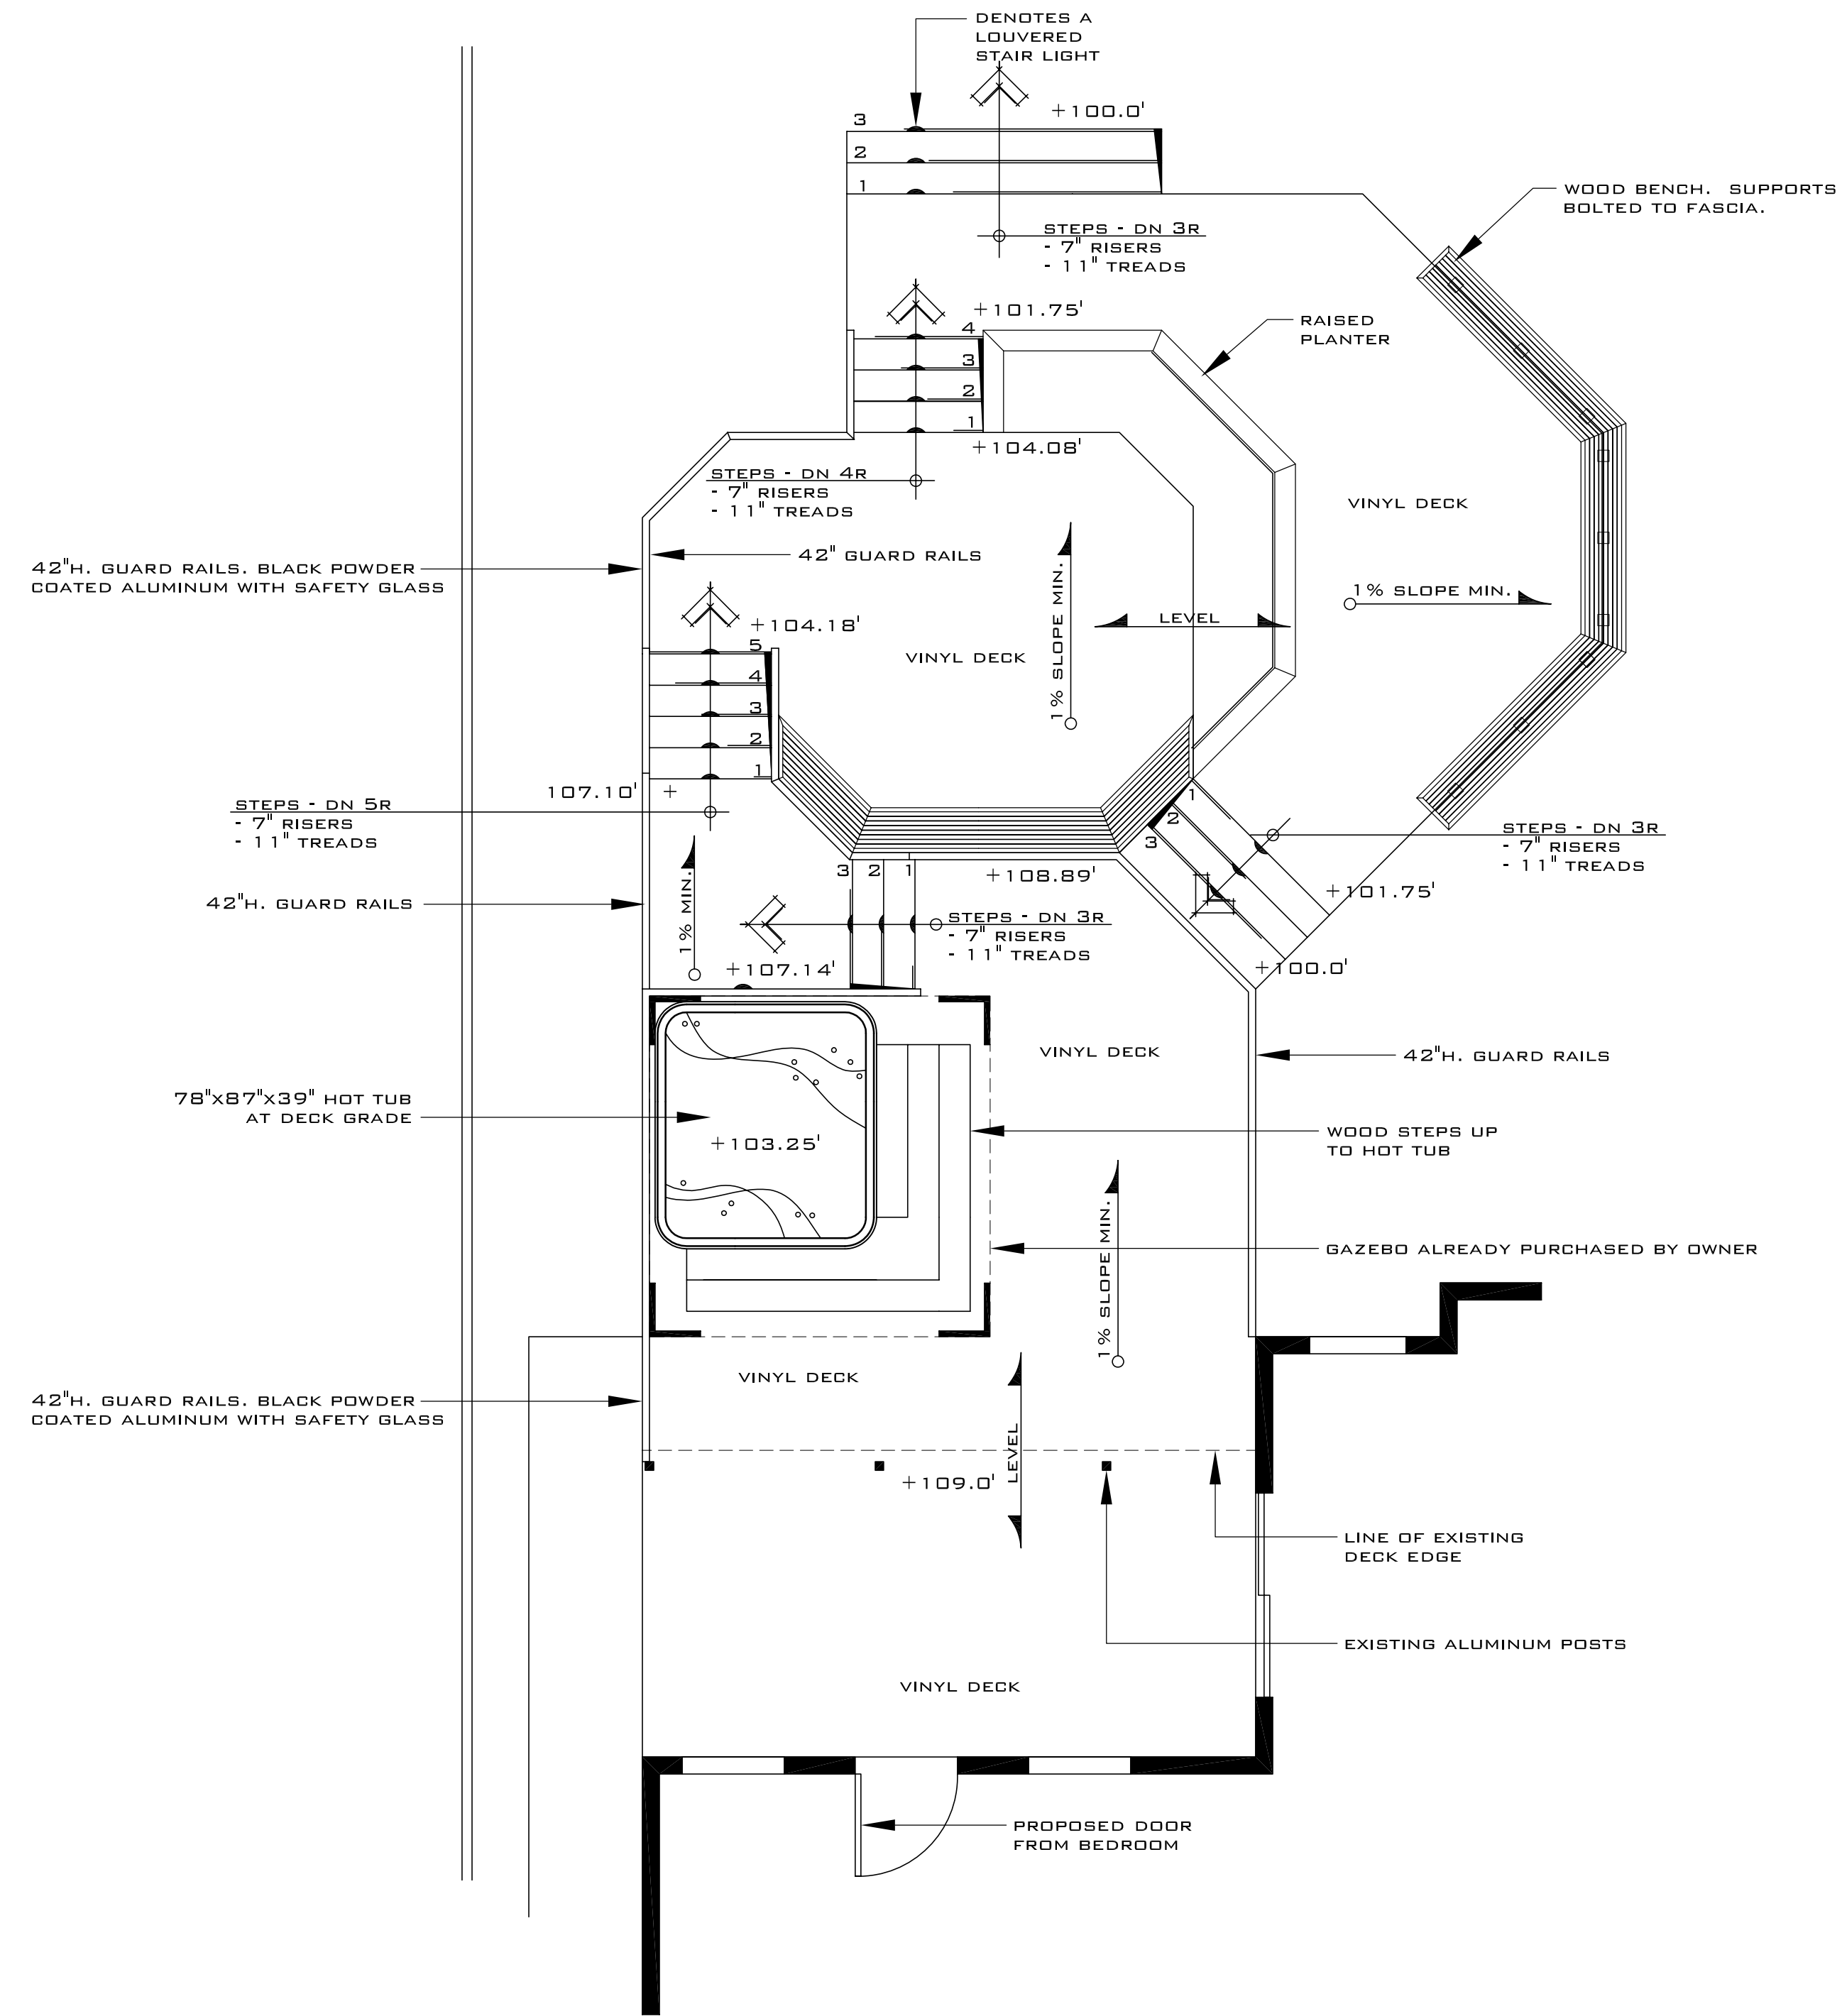

NOTES.

- ALL MEASUREMENTS ARE APPROXIMATE AND ARE TO BE VERIFIED ON SITE PRIOR TO COMMENCEMENT OF THE PROJECT. ANY DISCREPANCIES ARE TO BE REPORTED TO SAMARA LANDSCAPE DESIGN
- WRITTEN DIMENSIONS SUPERCEDE ALL SCALED DIMENSIONS
- ALL WORK TO BE PERFORMED IN ACCORDANCE WITH BCSLA/BCSNA STANDARDS, 2001 EDITION
- TOP OF WALL (TW) REFERS TO FINISHED WALL HEIGHT INCLUDING CAP
- BOTTOM OF WALL (BW) REFERS TO FINISHED GRADE AT BOTTOM OF WALL, AND DOES NOT INCLUDE FOOTING DEPTH
- 3" CONDUIT TO BE INSTALLED UNDER ALL HARD SURFACES TO ALLOW FOR ELECTRICAL AND IRRIGATION INSTALLATION
- ALL REVISIONS TO BE APPROVED BY SAMARA LANDSCAPE DESIGN
- THE CONTRACTOR SHALL BE RESPONSIBLE FOR SECURING ANY PERMITS REQUIRED, AND SHALL ALSO BE RESPONSIBLE FOR REQUESTING ALL REQUIRED INSPECTIONS
- ALL FINISHED GRADES SHALL HAVE A MINIMUM 1% SLOPE AWAY FROM THE BUILDING TO ALLOW FOR SURFACE WATER RUN-OFF
- SURFACE WATER NOT TO BE DRAINED ONTO ADJACENT PROPERTIES

SCALE. 1/4" = 1'-0"	DATE. APRIL 2003
------------------------	---------------------


DESIGNED. J. MC.	REVISIONS.
---------------------	------------

DRAWN. J. MC.	
------------------	--






PROJECT #. 16-02	
---------------------	--

PROJECT.
LANDSCAPE PLAN
 REAR GARDEN DECK PLAN

CLIENT.
RESIDENCE
 CHILLIWACK, BC

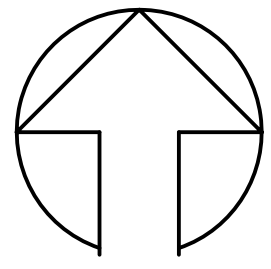

NORTH.

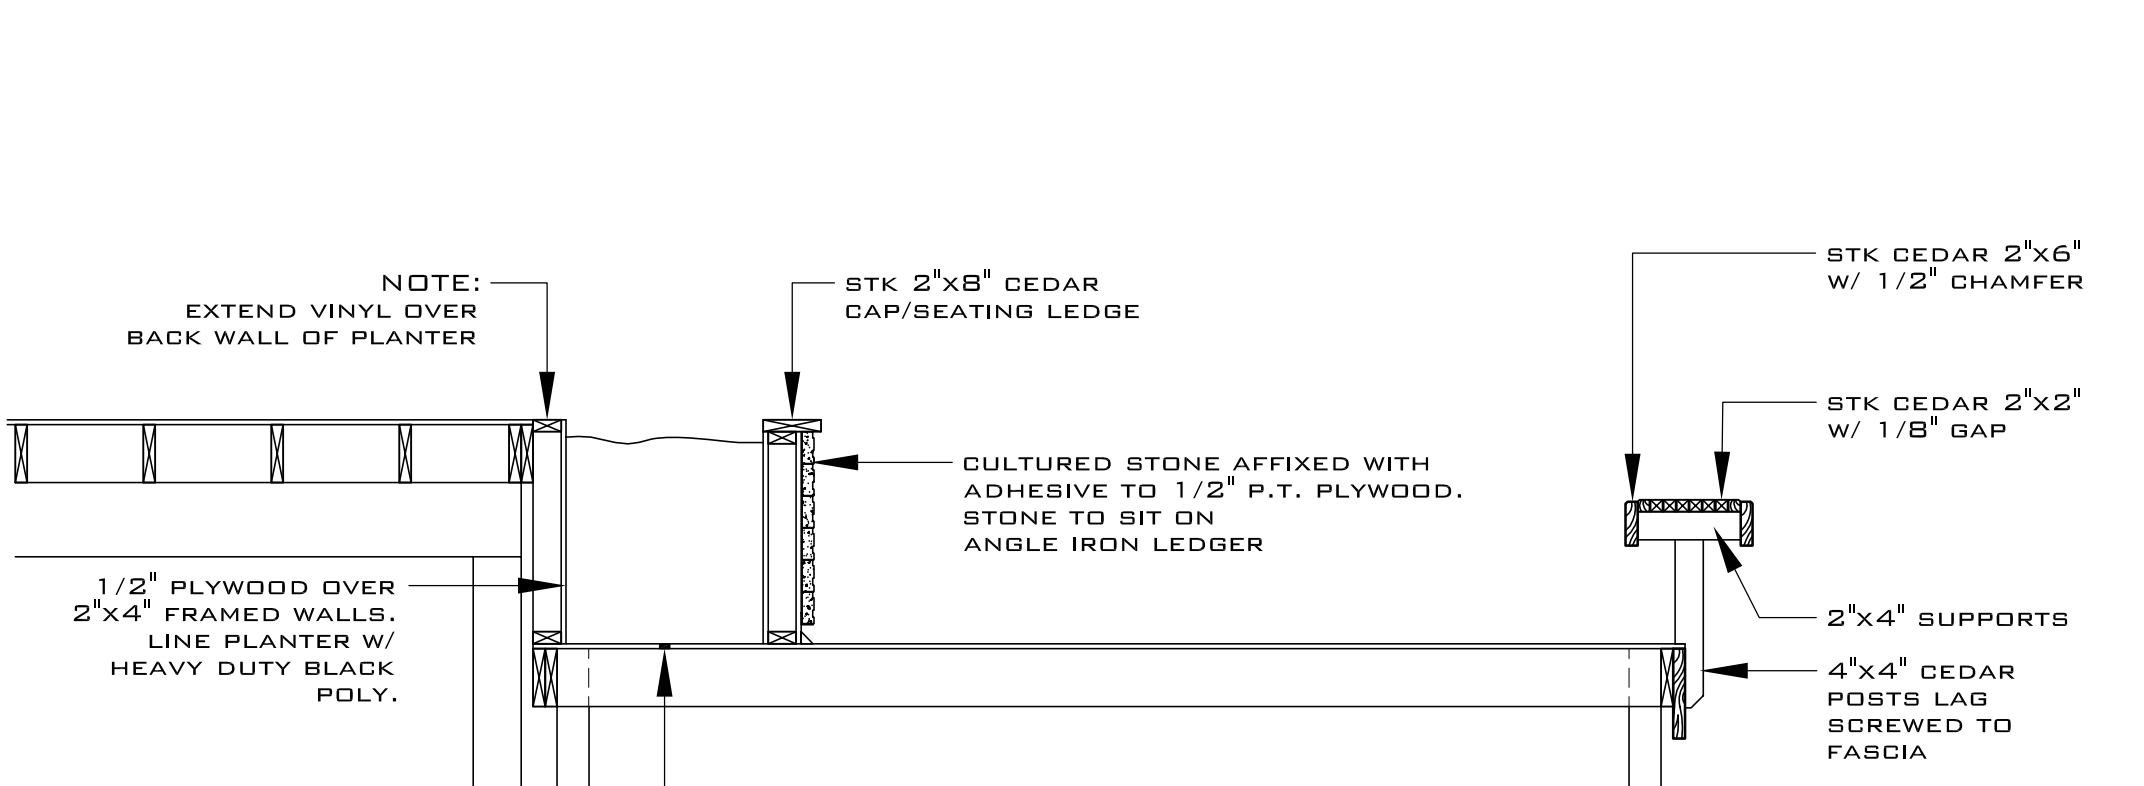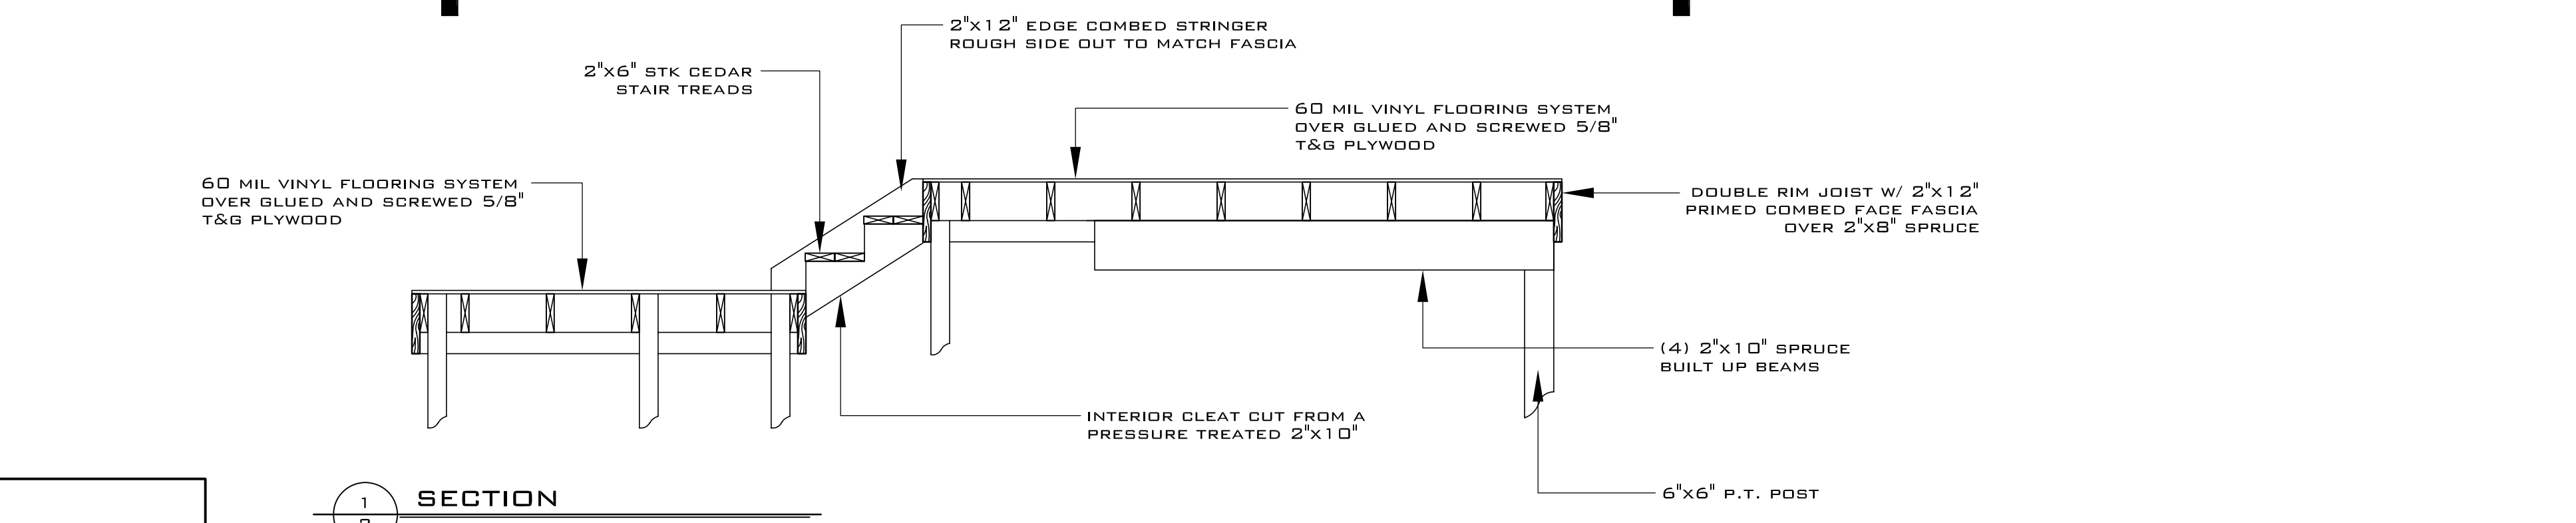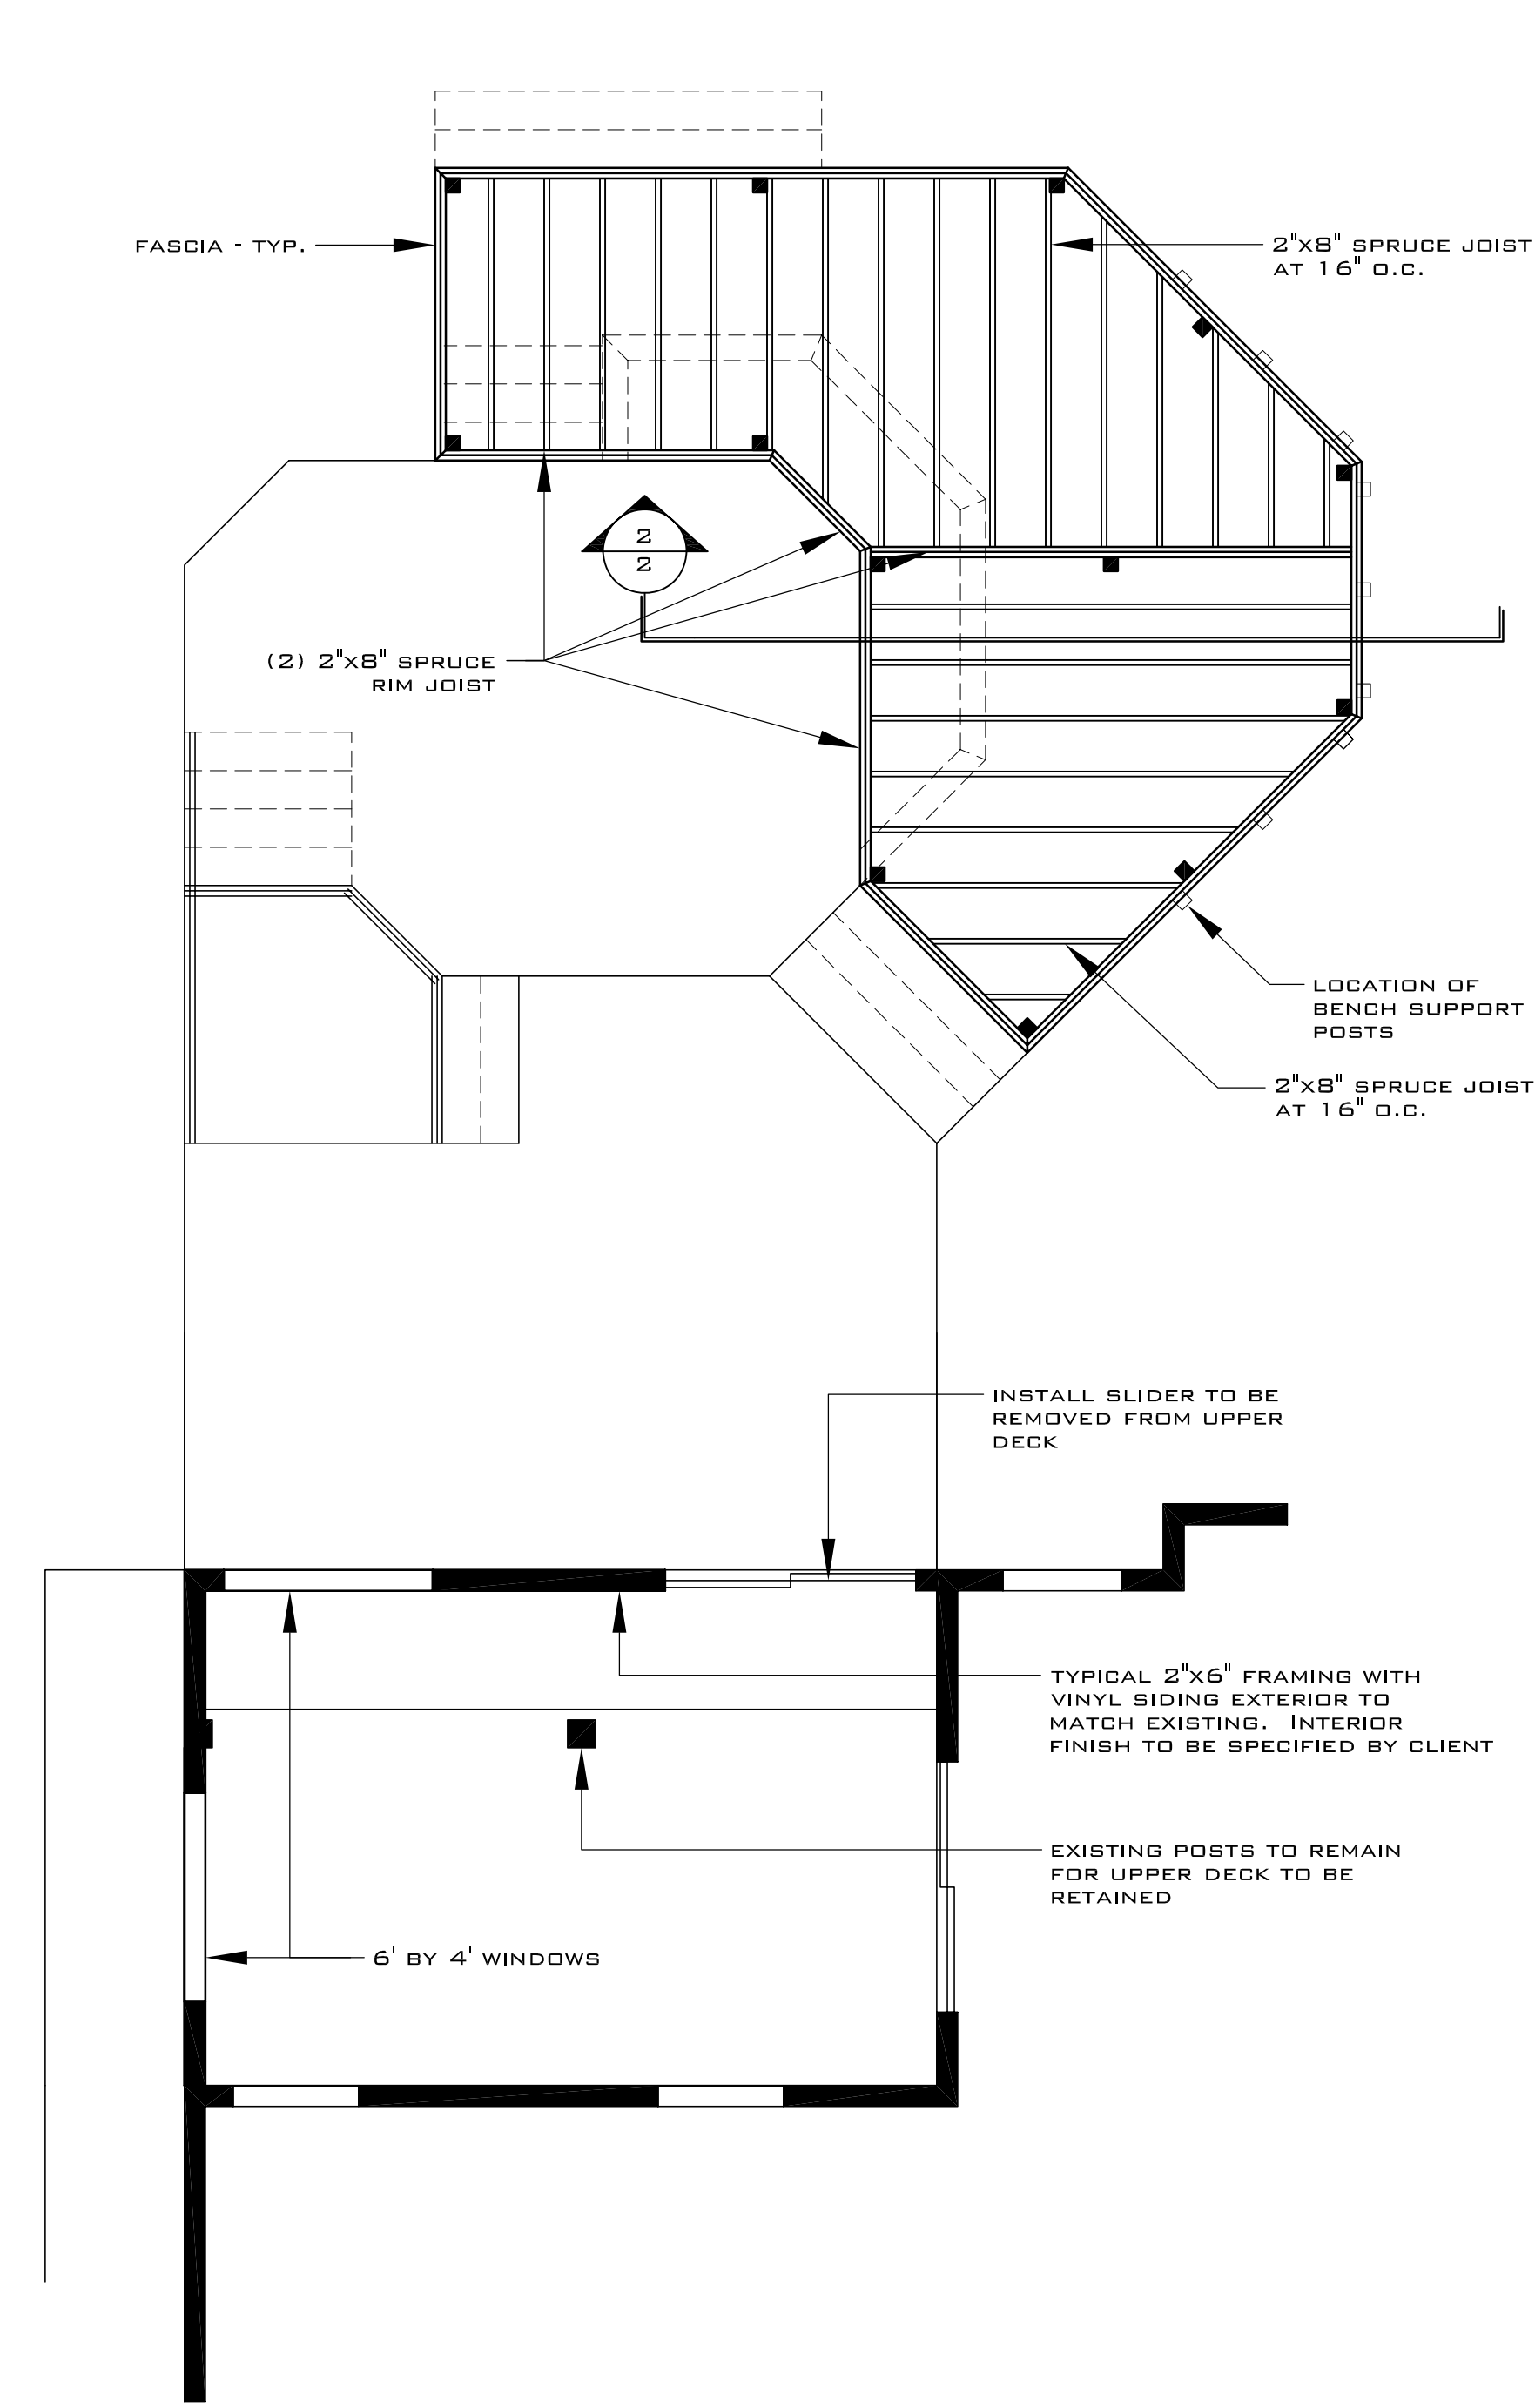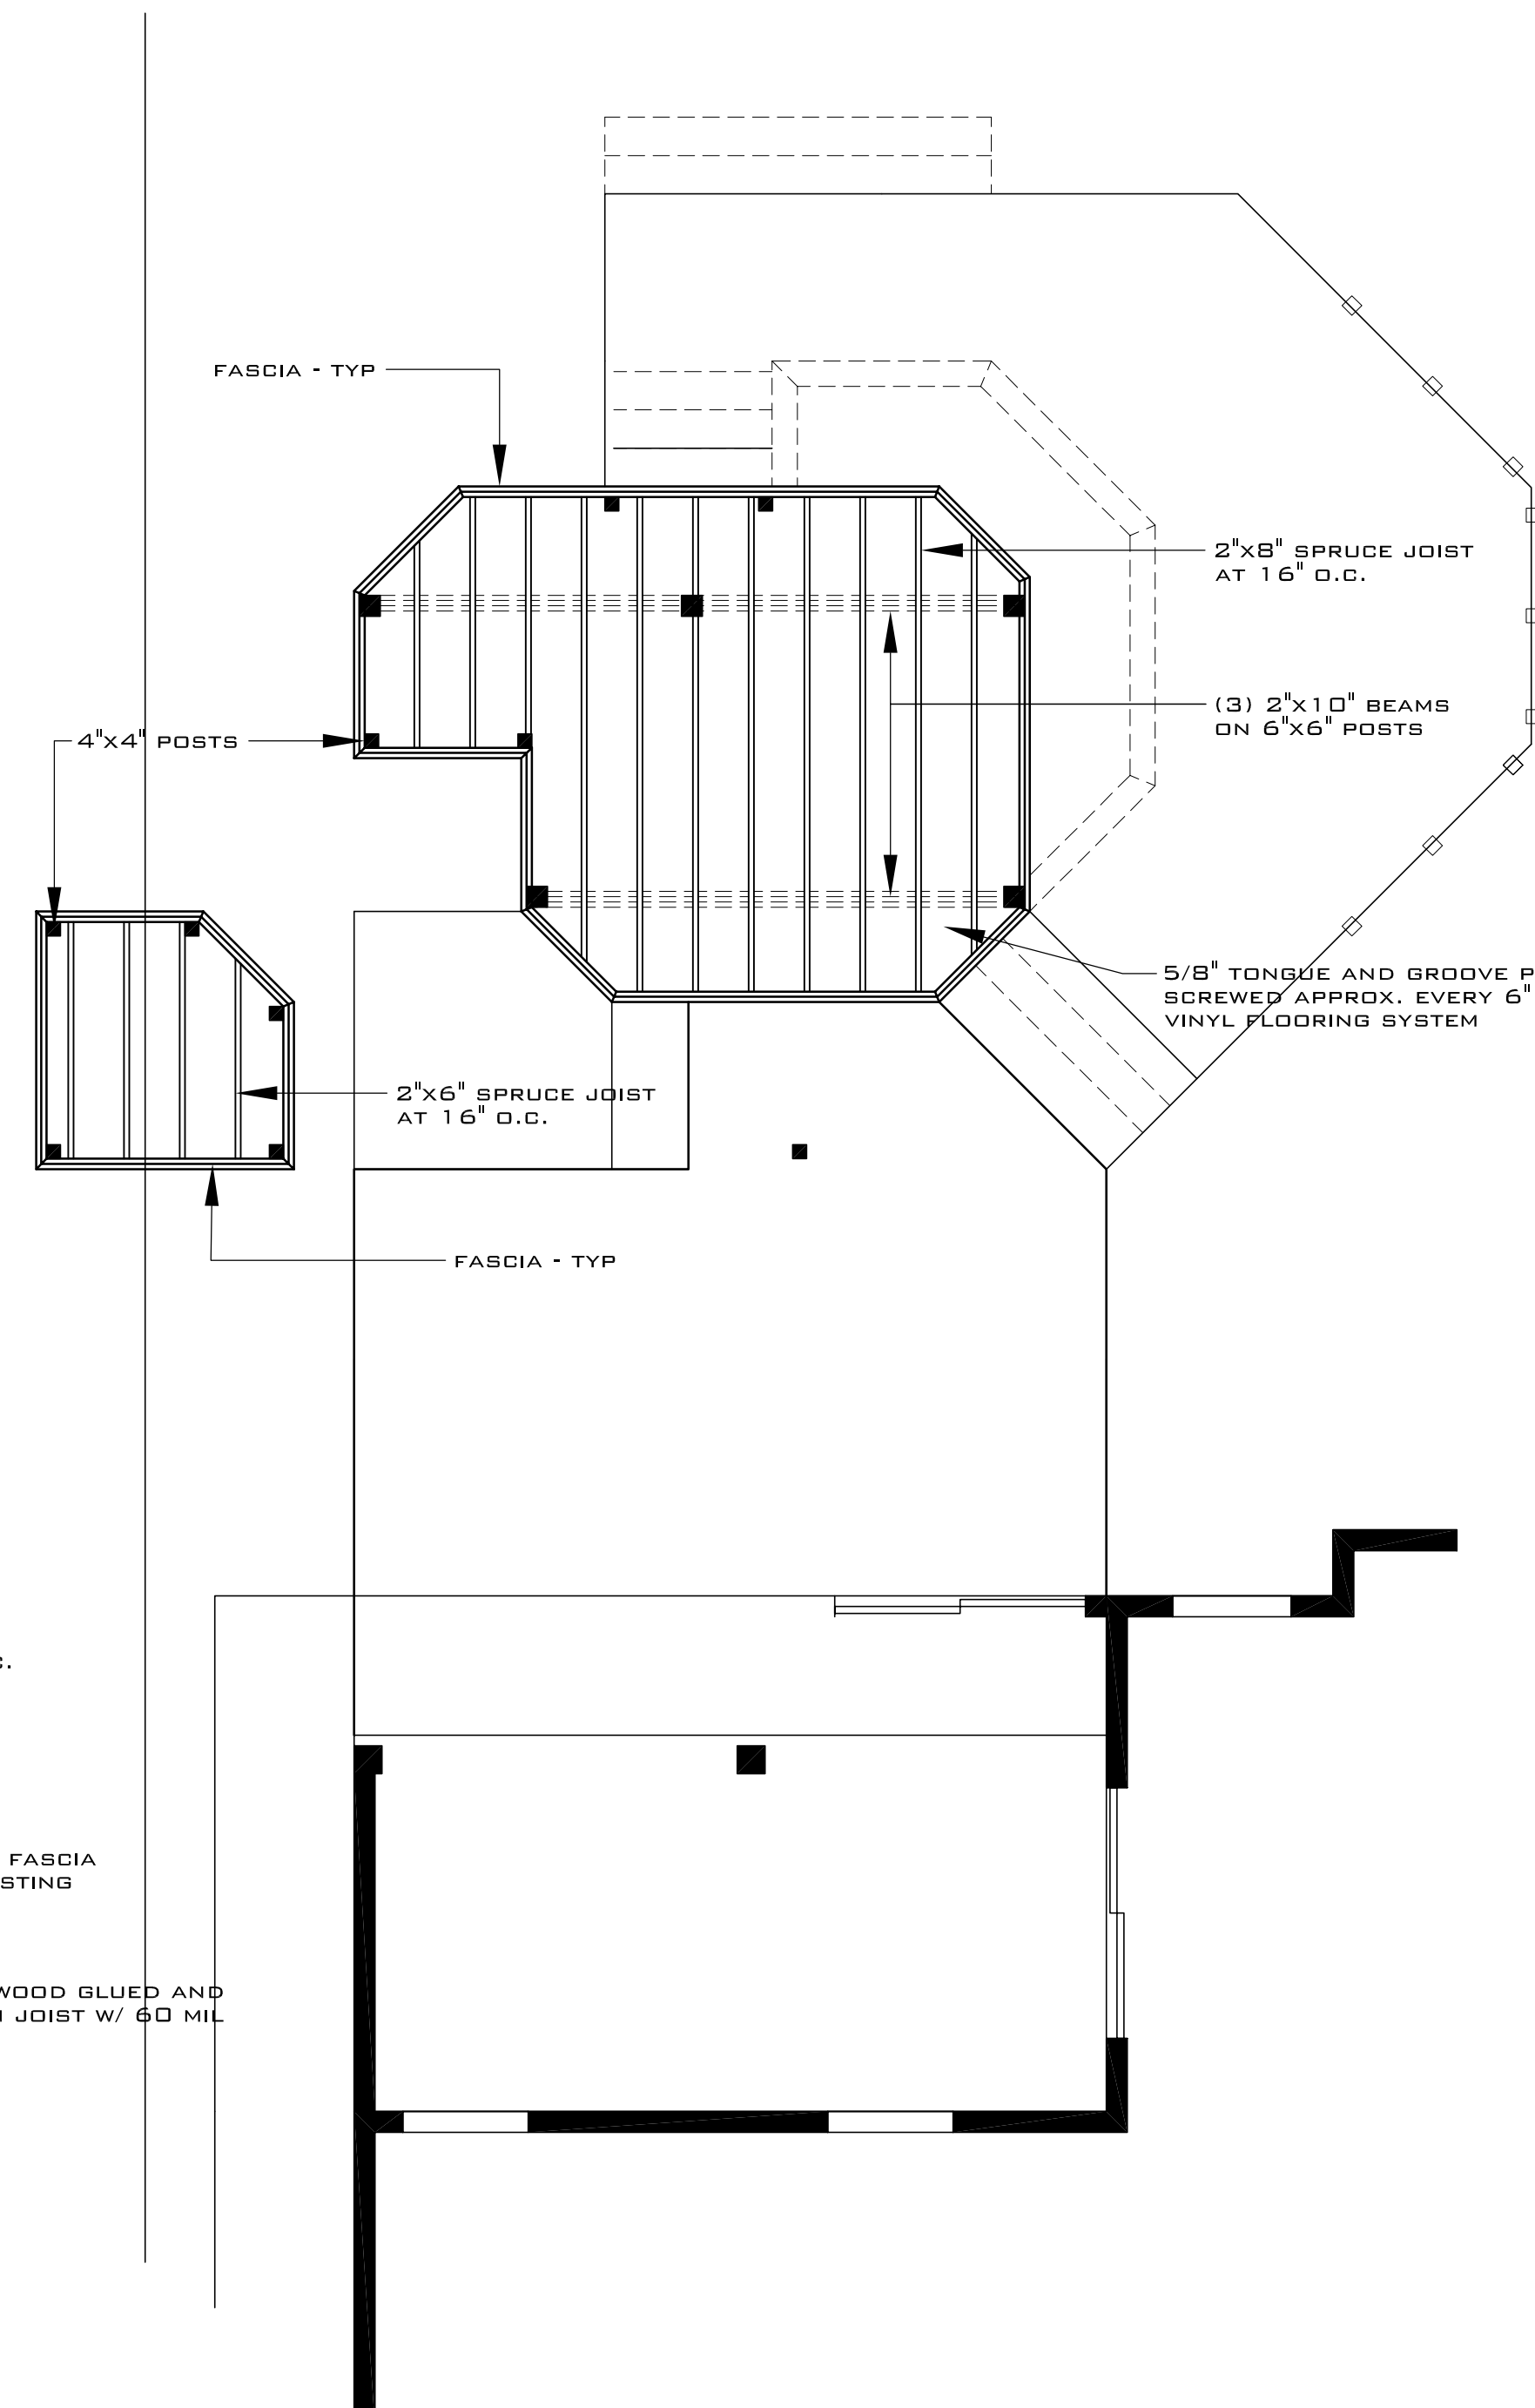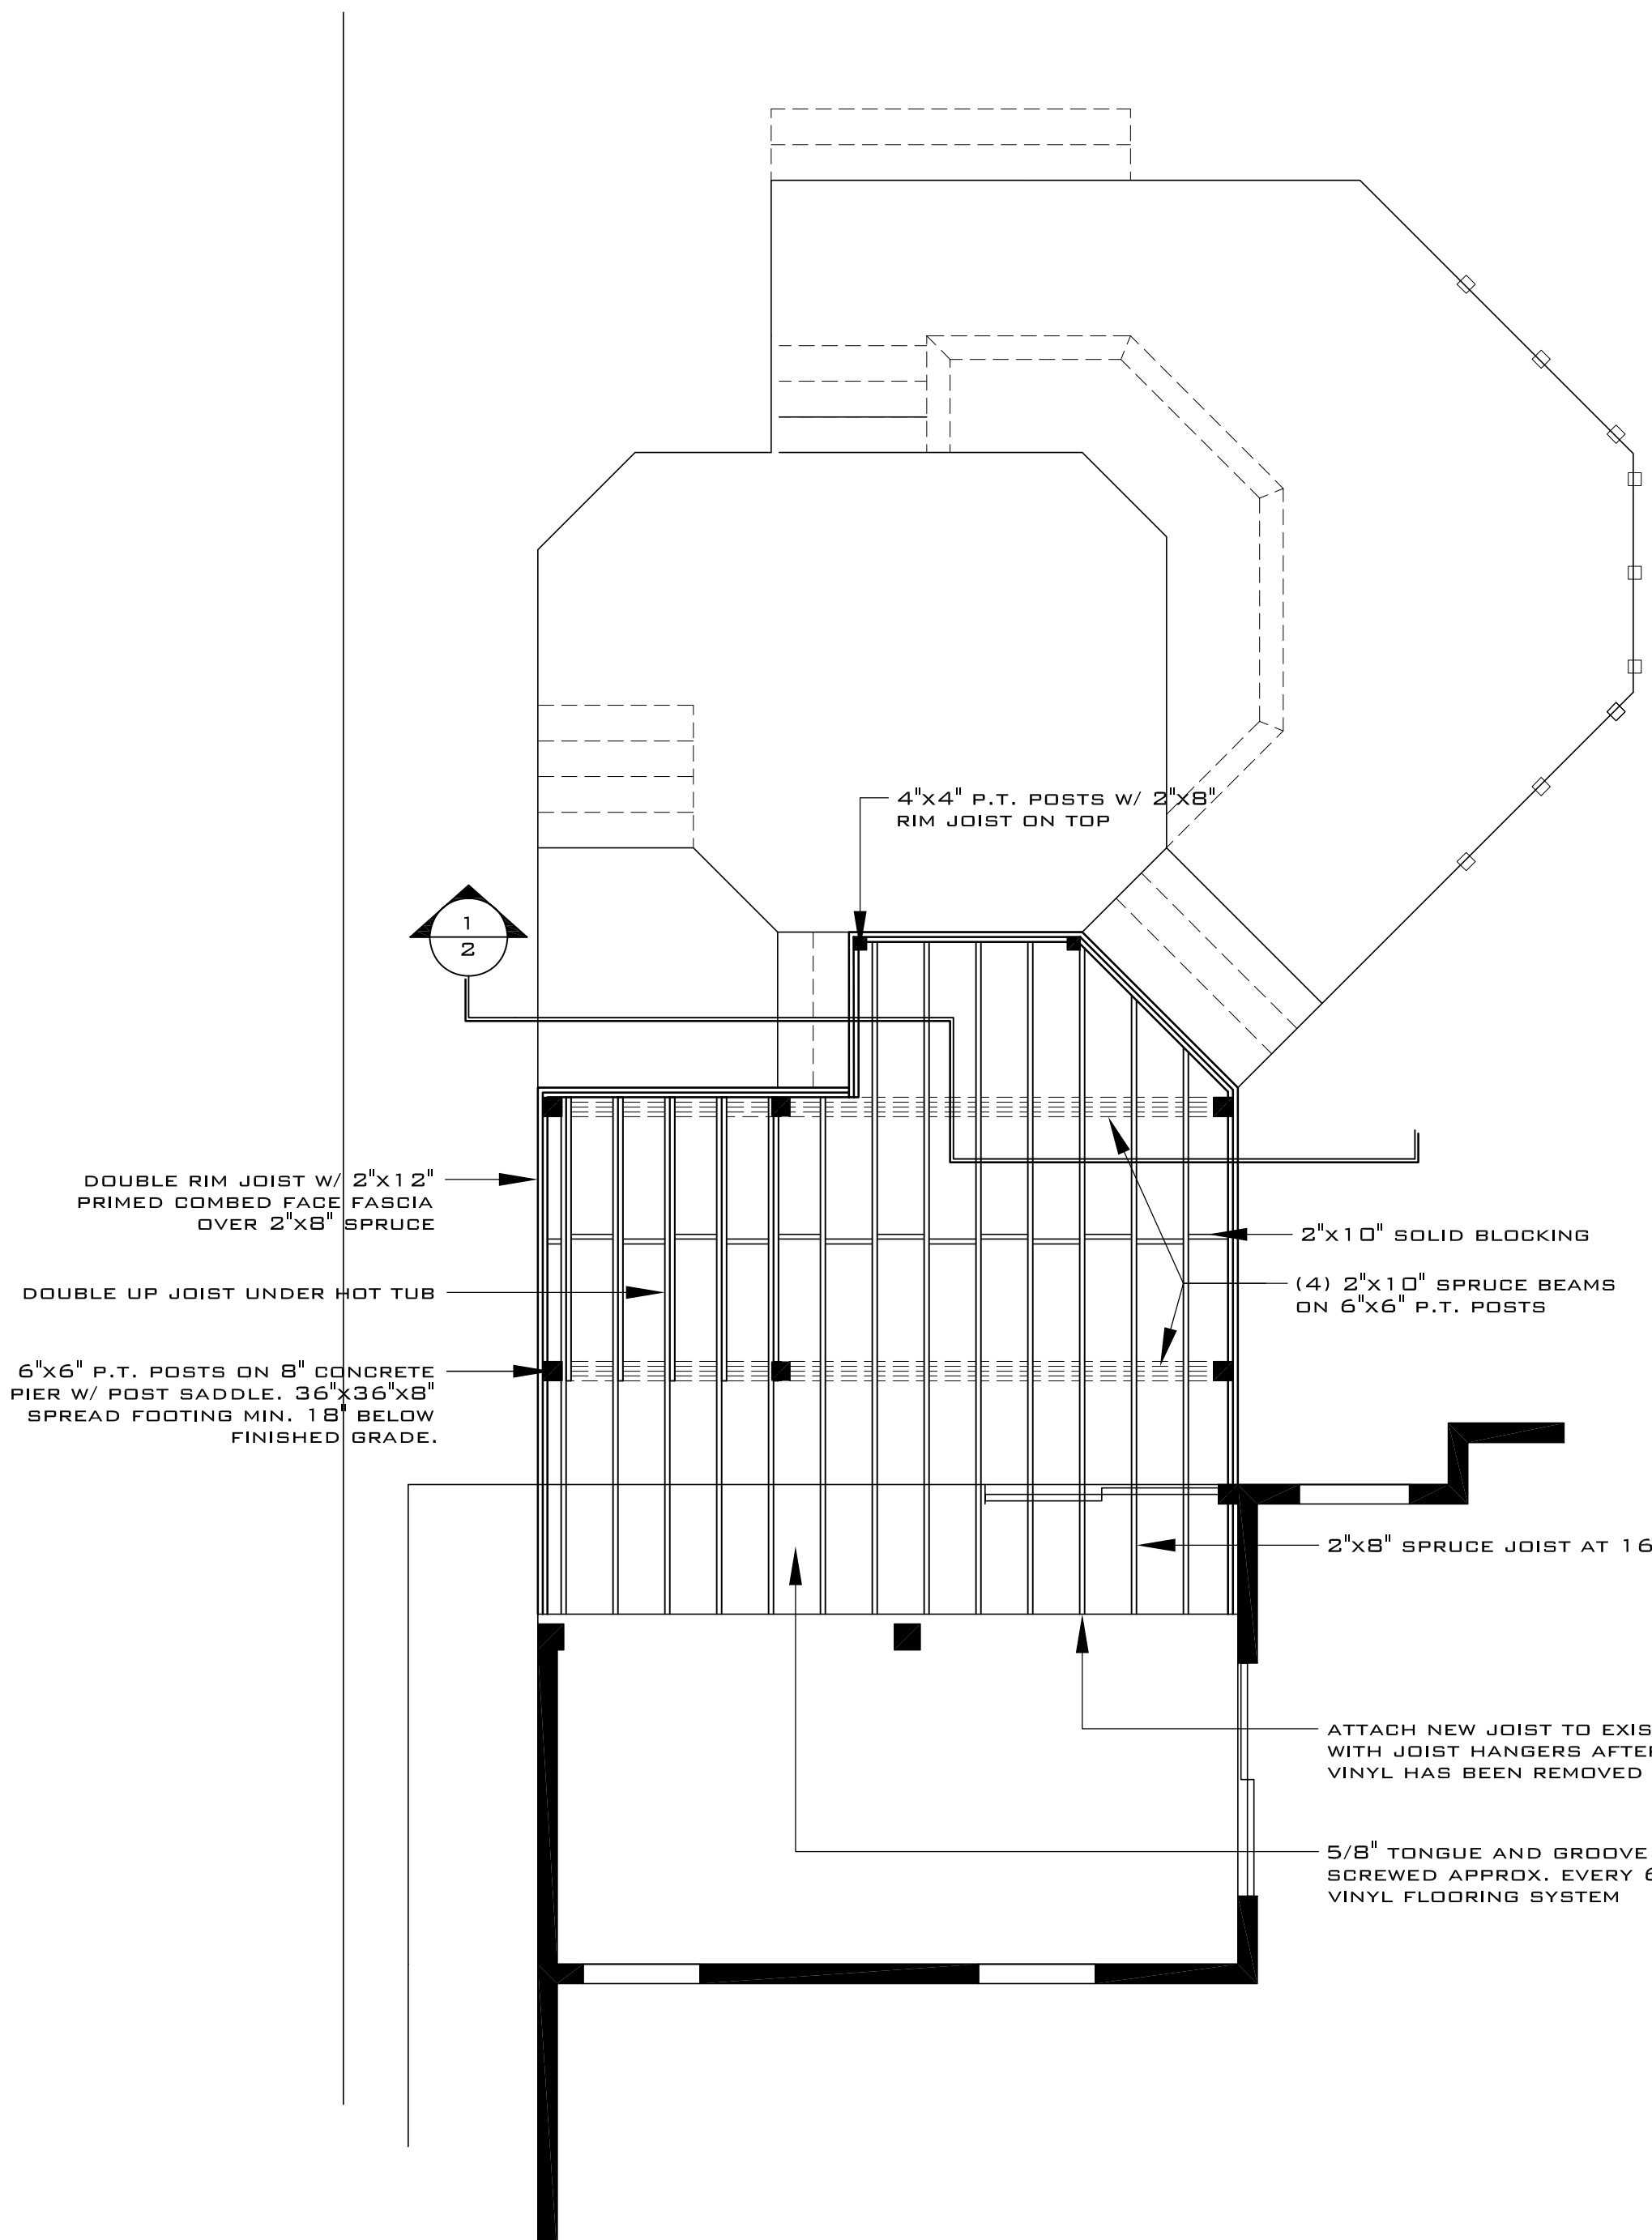

NOTES.

- ALL MEASUREMENTS ARE APPROXIMATE AND ARE TO BE VERIFIED ON SITE PRIOR TO COMMENCEMENT OF THE PROJECT. ANY DISCREPANCIES ARE TO BE REPORTED TO SAMARA LANDSCAPE DESIGN
- WRITTEN DIMENSIONS SUPERCEDE ALL SCALED DIMENSIONS
- ALL WORK TO BE PERFORMED IN ACCORDANCE WITH BCSLA/BCSNA STANDARDS, 2001 EDITION
- TOP OF WALL (TW) REFERS TO FINISHED WALL HEIGHT INCLUDING CAP
- BOTTOM OF WALL (BW) REFERS TO FINISHED GRADE AT BOTTOM OF WALL, AND DOES NOT INCLUDE FOOTING DEPTH
- 3" CONDUIT TO BE INSTALLED UNDER ALL HARD SURFACES TO ALLOW FOR ELECTRICAL AND IRRIGATION INSTALLATION
- ALL REVISIONS TO BE APPROVED BY SAMARA LANDSCAPE DESIGN
- THE CONTRACTOR SHALL BE RESPONSIBLE FOR SECURING ANY PERMITS REQUIRED, AND SHALL ALSO BE RESPONSIBLE FOR REQUESTING ALL REQUIRED INSPECTIONS
- ALL FINISHED GRADES SHALL HAVE A MINIMUM 1% SLOPE AWAY FROM THE BUILDING TO ALLOW FOR SURFACE WATER RUN-OFF
- SURFACE WATER NOT TO BE DRAINED ONTO ADJACENT PROPERTIES

SCALE. 1/4" = 1'-0"	DATE. APRIL 2003
DESIGNED. J. MC.	REVISIONS.
DRAWN. J. MC.	
PROJECT #. 16-02	

PROJECT.
LANDSCAPE PLAN
 REAR GARDEN DECK PLAN

CLIENT.
RESIDENCE
 CHILLIWACK, BC

SECTION 1
 SCALE: 1/2"=1'-0"

SECTION 2
 SCALE: 1/2"=1'-0"