

client

FERENCE
RESIDENCE

PROJECT ADDRESS:
1951 - 137A ST.
SURREY, BC

project

ARBOUR
PLAN VIEW

project #

BN302-19

page #

1 OF 2


scale

1/2" = 1'-0"

date

APRIL 15, 2019

revisions

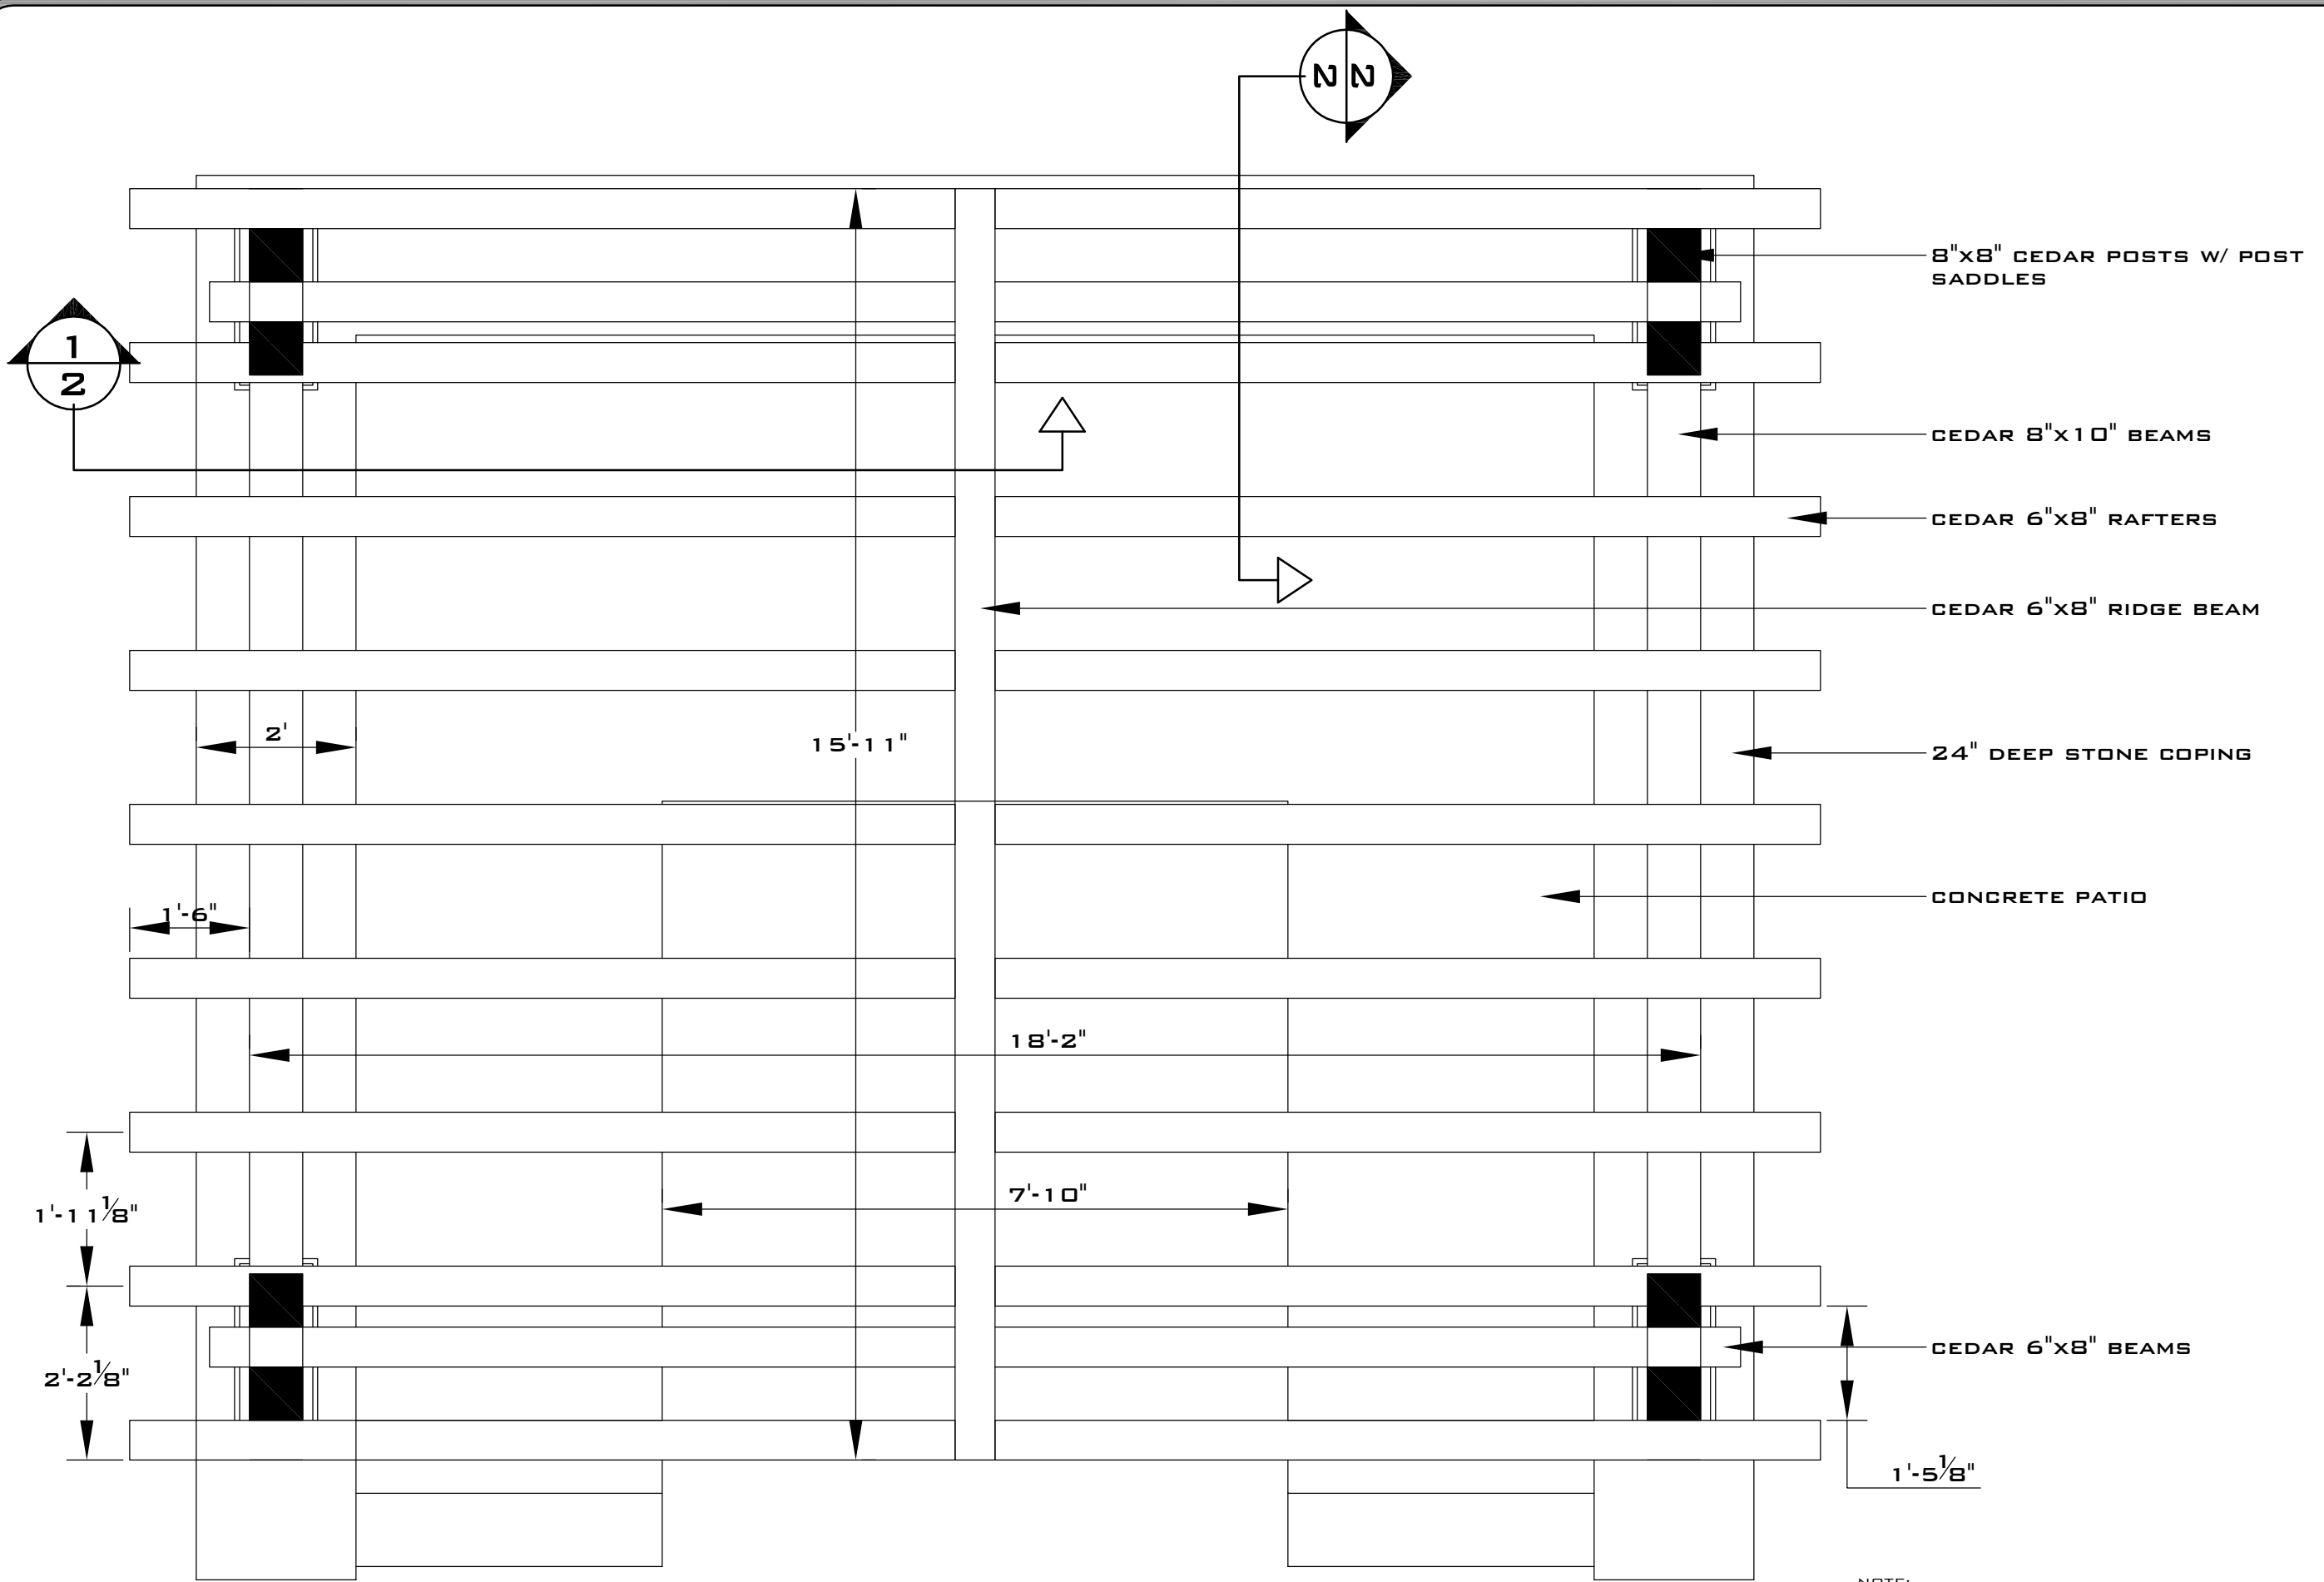

8"X8" CEDAR POSTS W/ POST
SADDLES

CEDAR 8"X10" BEAMS

CEDAR 6"X8" RAFTERS

CEDAR 6"X8" RIDGE BEAM


24" DEEP STONE COPING


CONCRETE PATIO

CEDAR 6"X8" BEAMS

NOTE:

- THE CONTRACTOR/HOMEOWNER SHALL BE RESPONSIBLE FOR SECURING ANY PERMITS REQUIRED, AND SHALL ALSO BE RESPONSIBLE FOR REQUESTING ALL REQUIRED INSPECTIONS
- THE CONTRACTOR/ HOMEOWNER SHALL BE RESPONSIBLE FOR PROVIDING ENGINEERING

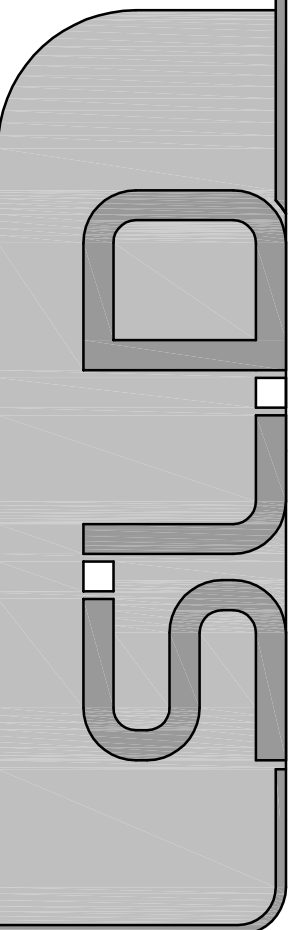


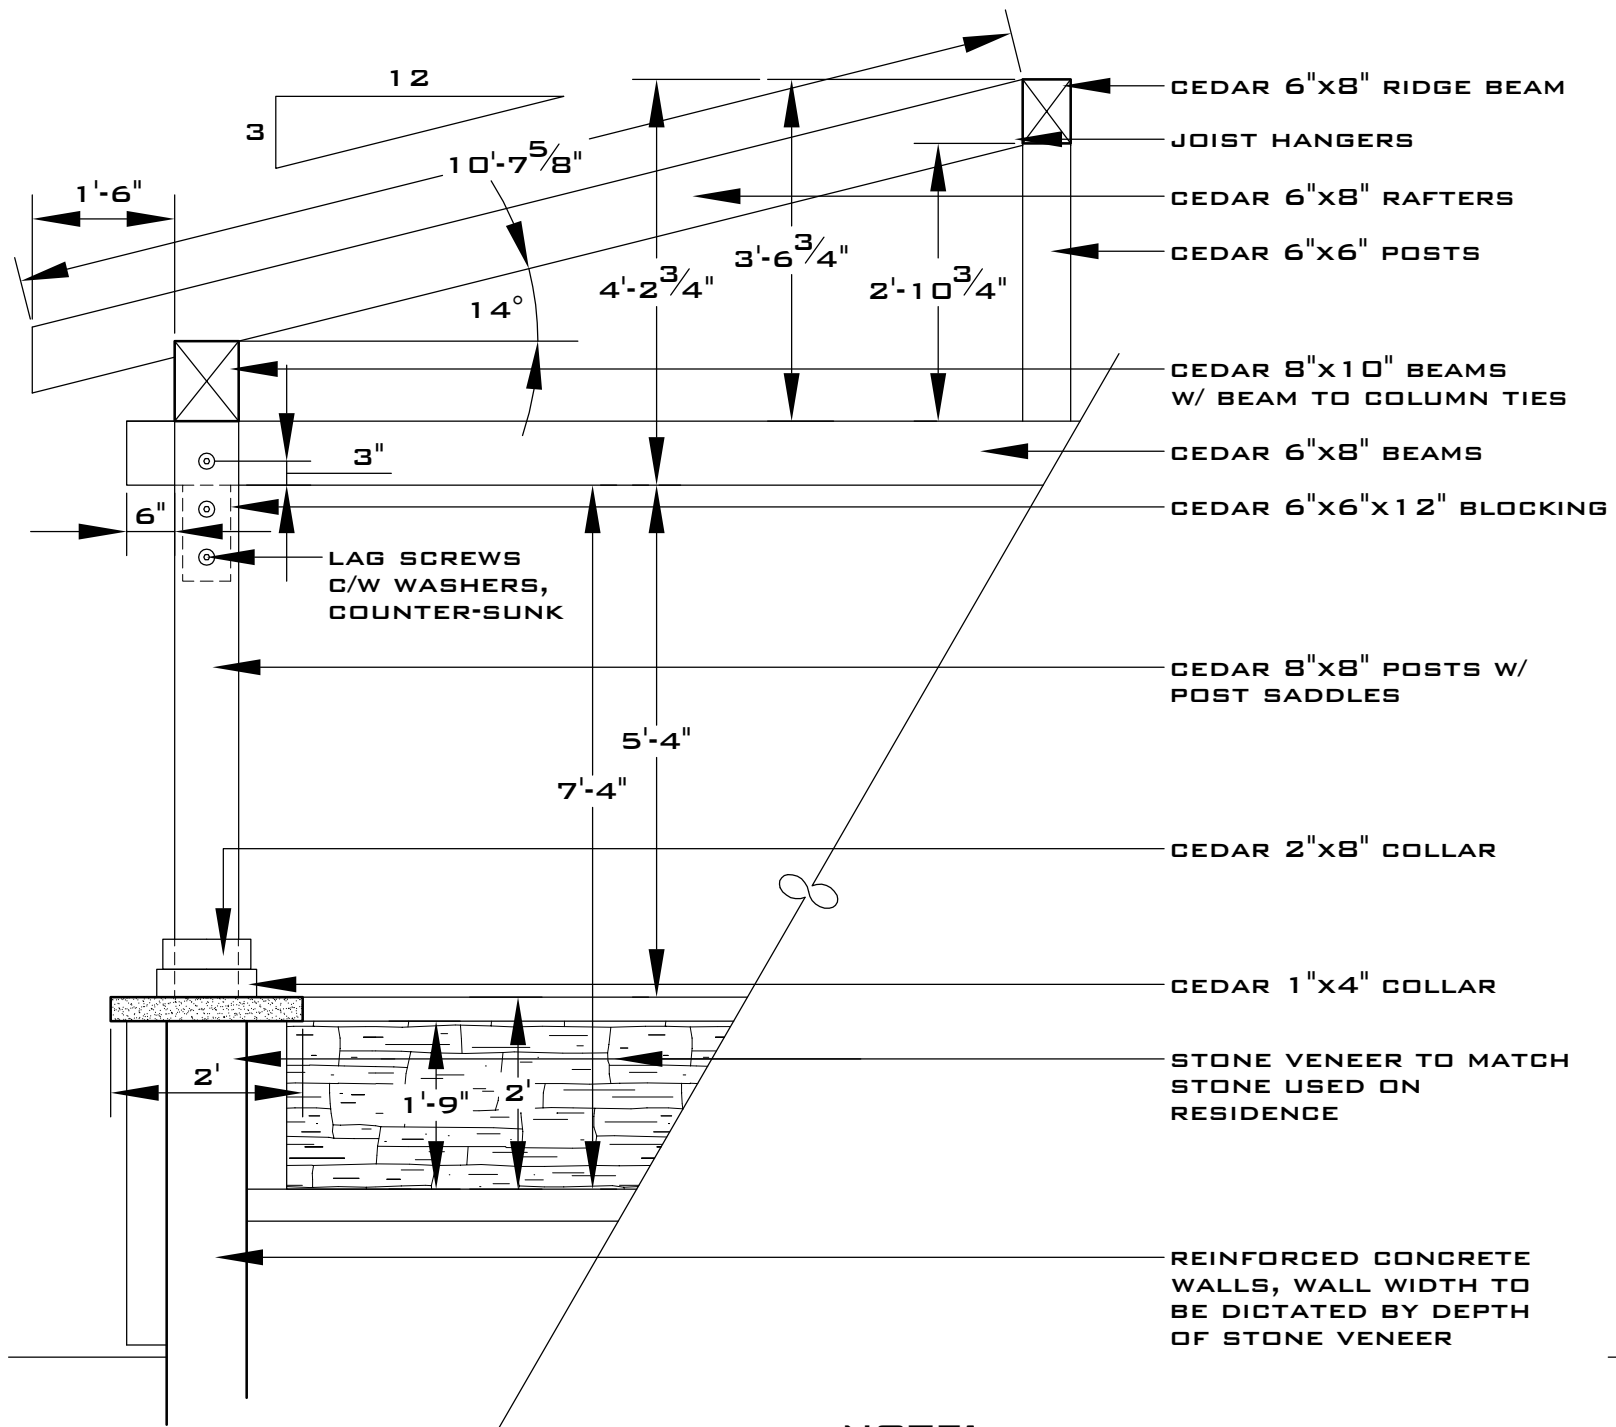

1 ARBOUR - SECTION
2 SCALE: AS NOTED

NOTE:

- ALL LUMBER TO BE ROUGH SAWN CEDAR
- ALL HARDWARE TO BE PAINTED WITH BLACK RUST PAINT

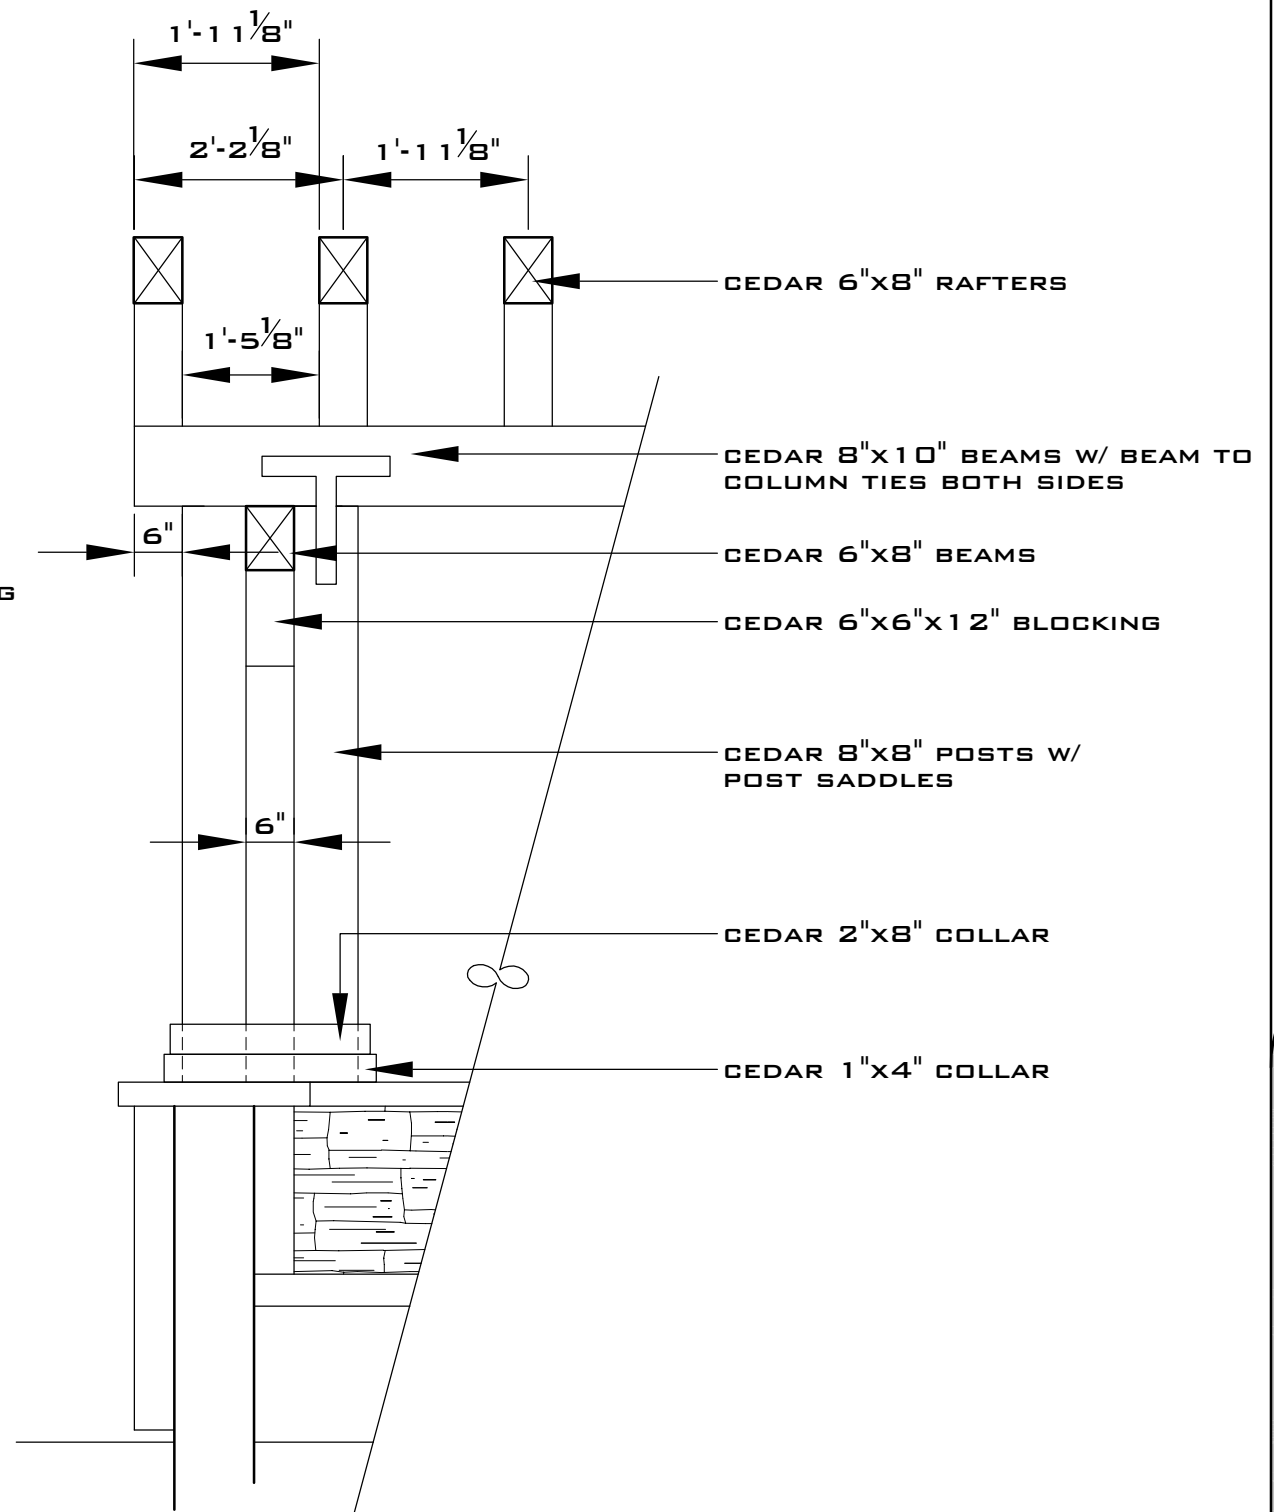

2 ARBOUR - SECTION
2 SCALE: AS NOTED

NOTE:

- THE CONTRACTOR/HOMEOWNER SHALL BE RESPONSIBLE FOR SECURING ANY PERMITS REQUIRED, AND SHALL ALSO BE RESPONSIBLE FOR REQUESTING ALL REQUIRED INSPECTIONS
- THE CONTRACTOR/ HOMEOWNER SHALL BE RESPONSIBLE FOR PROVIDING ENGINEERING

