


PLANT LIST							
EXPOSURE (EXP.):		TYPE:					
S-sun		B-biennial Gr-ornamental grass					
Sh-shade		C-coniferous P-perennial					
PSh-part shade		D-deciduous S-shrub					
		E-evergreen T-tree					
		V-vine G-ground cover					
-SUPPLIED PLANTS SHALL CONFORM TO B.C.L.N.A. & B.C.S.L.A. STANDARDS							
-PLANT SUBSTITUTIONS SHALL BE APPROVED BY SAMARA LANDSCAPE DESIGN							
-PLANT QUANTITIES ON PLAN AND PLANTLIST TO BE VERIFIED BY CONTRACTOR							
KEY	BOTANICAL NAME	QTY.	SIZE	SPACING	TYP	EXP	COMMON NAME / REMARKS
A	Astilbe simplicifolia 'Sprite'	5	1 gal	1'6"oc	P	Sh, PSh	Astilbe/ delicate shell-pink fluffly flw spikes-summer, dark bronze-grn lacy lvs
B	Aubrieta x 'Purple Gem'	3	1 gal	1'6"oc	P	S	Purple Rock Cress/ velvety purple-violet flws, small grey grn trailing lvs
C	Azalea (Encore) 'Autumn Angel'	11	3 gal	4'0"oc	ES	S, PSh	Evergreen Azalea/ white trumpet flws repeat spring, summer, fall - dwarf form
D	Berberis thunbergii 'Atropurpurea Nana'	3	2 gal	3'0"oc	ES	S, PSh	Crimson Pygmy Dwarf Barberry/ densely branched crimson foliage
E	Bergenia crassifolia	6	1 gal	2'0"oc	ES	S, PSh	Heartleaf Bergenia/ pink flws-early spring, large glossy heart shaped lvs
F	Calamagrostis x acutiflora 'Karl Foerster'	6	1 gal	1'6"oc	Gr	S, PSh	Foerster's Reed Grass/ stiff clump of narrow grn lvs, white-rose flw plumes-summer
G	Campanula x 'Birch Hybrid'	3	1 gal	1'6"oc	P	S, PSh	Bellflower/ purple-blue bell flws-summer, trailing form
H	Carex morrowii aurea variegata	18	1 gal	1'6"oc	Gr	S, Sh	Variegated Japanese Sedge/ cream grn striped lvs, clump forming variety
I	Echinacea purpurea	5	1 gal	2'0"oc	P	S	Purple Coneflower/ tall crimson daisy flws, brown center, summer to fall
J	Geranium 'Luscious Linda'	3	1 gal	1'6"oc	P	S, PSh	Dwarf Cranesbill/ bright magenta flws, dark center-Jun-Sept, bronze/grn lvs
K	Helictotrichon sempervirens	6	2 gal	2'0"oc	Gr	S	Blue Oat Grass/ blue grass lvs, tan flws, May-July, dome form
L	Helleborus niger	3	1 gal	2'0"oc	ES	Sh, PSh	Christmas Rose/ large white-grn rose-like flws, Nov-Dec
M	Hemerocallis 'Catherine Woodbury'	7	1 gal	2'0"oc	P	S, PSh	Daylily/ fragrant, pink lily flws with green center-July, grass lvs
N	Heuchera micrantha 'Palace Purple'	3	1 gal	1'6"oc	P	S, PSh	Coral Bells/ deep purple to bronze lvs, pink summer flws
O	Hosta 'Krossa Regal'	2	1 gal	2'6"oc	P	Sh, PSh	Plantain Lily/ fleshy powdery blue-grn lvs, vase form, lavender flws-August
P	Lavendula angustifolia 'Munstead'	7	2 gal	3'6"oc	ES	S	English Lavender/ bright lavender blue flw spikes-summer, gray lvs
Q	Lonicera pileata	6	3 gal	4'6"oc	ES	S, PSh	Privet Honeysuckle/ small green lvs, small translucent purple berries Aug.
R	Miscanthus sinensis 'Gracillimus'	3	1 gal	2'6"oc	Gr	S, PSh	Variegated Silver Grass/ grn + white lvs, pink plumes-summer
S	Rhododendron 'Ramapo'	5	2 gal	3'0"oc	ES	S, PSh	Violet trumpet flw clusters in early April, low size
T	Sarcococca hookeriana humilis	9	1 gal	3'0"oc	ES	Sh, PSh	Himalayan Sweet Box/ fragrant white flws, Feb-March, glossy lvs
U	Sedum x 'Autumn Joy'	10	1 gal	1'6"oc	P	S	Showy Stonecrop/ large pink to bronze flw heads, late summer
V	Skimmia reevesiana	3	3 gal	3'0"oc	ES	Sh, PSh	Skimmia/ leathery lvs, fragrant tiny white flws-spring, red fall fruit
W	Spiraea japonica 'Gold Mound'	13	2 gal	3'0"oc	DS	S, PSh	Dwarf Spiraea/ yellow lvs, flat pink flw clusters-summer, low form
X	Spiraea japonica 'Little Princess'	5	2 gal	4'0"oc	DS	S, PSh	Spiraea/ flat pink flw clusters-summer, compact form


NOTE:

- ALL MEASUREMENTS ARE APPROXIMATE AND ARE TO BE VERIFIED ON SITE PRIOR TO COMMENCEMENT OF THE PROJECT. ANY DISCREPANCIES ARE TO BE REPORTED TO SAMARA LANDSCAPE DESIGN
- WRITTEN DIMENSIONS SUPERCEDE ALL SCALED DIMENSIONS
- THE CONTRACTOR OR HOMEOWNER SHALL BE RESPONSIBLE FOR SECURING ANY PERMITS OR ENGINEERING REQUIRED, AND SHALL ALSO BE RESPONSIBLE FOR REQUESTING ALL REQUIRED INSPECTIONS
- ANY WALL EXCEEDING 4' IN HEIGHT MUST BE ENGINEERED
- ALL WORK TO BE PERFORMED IN ACCORDANCE WITH BCLNA/BSLNA STANDARDS, CURRENT EDITION
- TOP OF WALL (TW) REFERS TO FINISHED WALL HEIGHT, INCLUDING GAP (UNLESS OTHERWISE NOTED)
- BOTTOM OF WALL (BW) REFERS TO FINISHED GRADE AT BOTTOM OF WALL, AND DOES NOT INCLUDE FOOTING DEPTH
- 3" CONDUIT TO BE INSTALLED UNDER ALL HARD SURFACES TO ALLOW FOR ELECTRICAL AND IRRIGATION INSTALLATION
- ALL REVISIONS TO BE APPROVED BY SAMARA LANDSCAPE DESIGN
- ALL FINISHED GRADES SHALL HAVE A MINIMUM 1% SLOPE AWAY FROM THE BUILDING TO ALLOW FOR SURFACE WATER RUN-OFF
- SURFACE WATER NOT TO BE DRAINED ONTO ADJACENT PROPERTIES

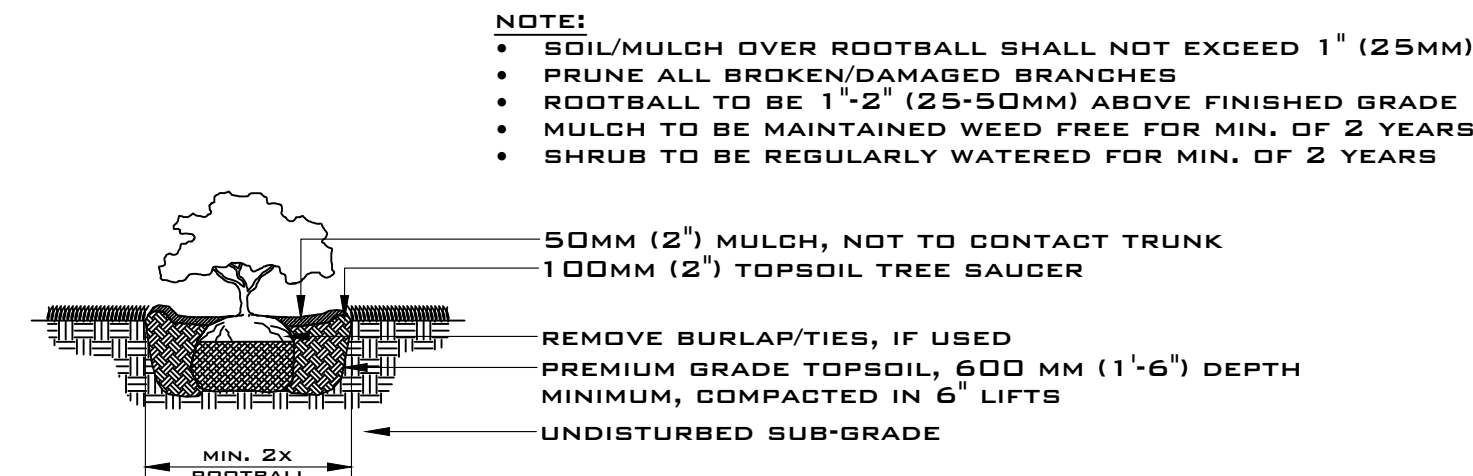

SHRUB PLANTING DETAIL
SCALE: NOT TO SCALE

north

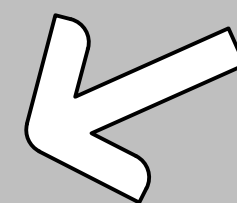

client

HAYES RESIDENCE

PROJECT ADDRESS:

1082 KINKORA LANE
COMOX, BC

project

OVERALL
LANDSCAPE DESIGN

PLANTING PLAN

project #

112-20

page #

3 of 5

scale

1/8" = 1'-0"

date

FEB 28, 2020

revisions

604-308-7963

info@samaradesign.com

Samara Landscape Design