


NORTH.

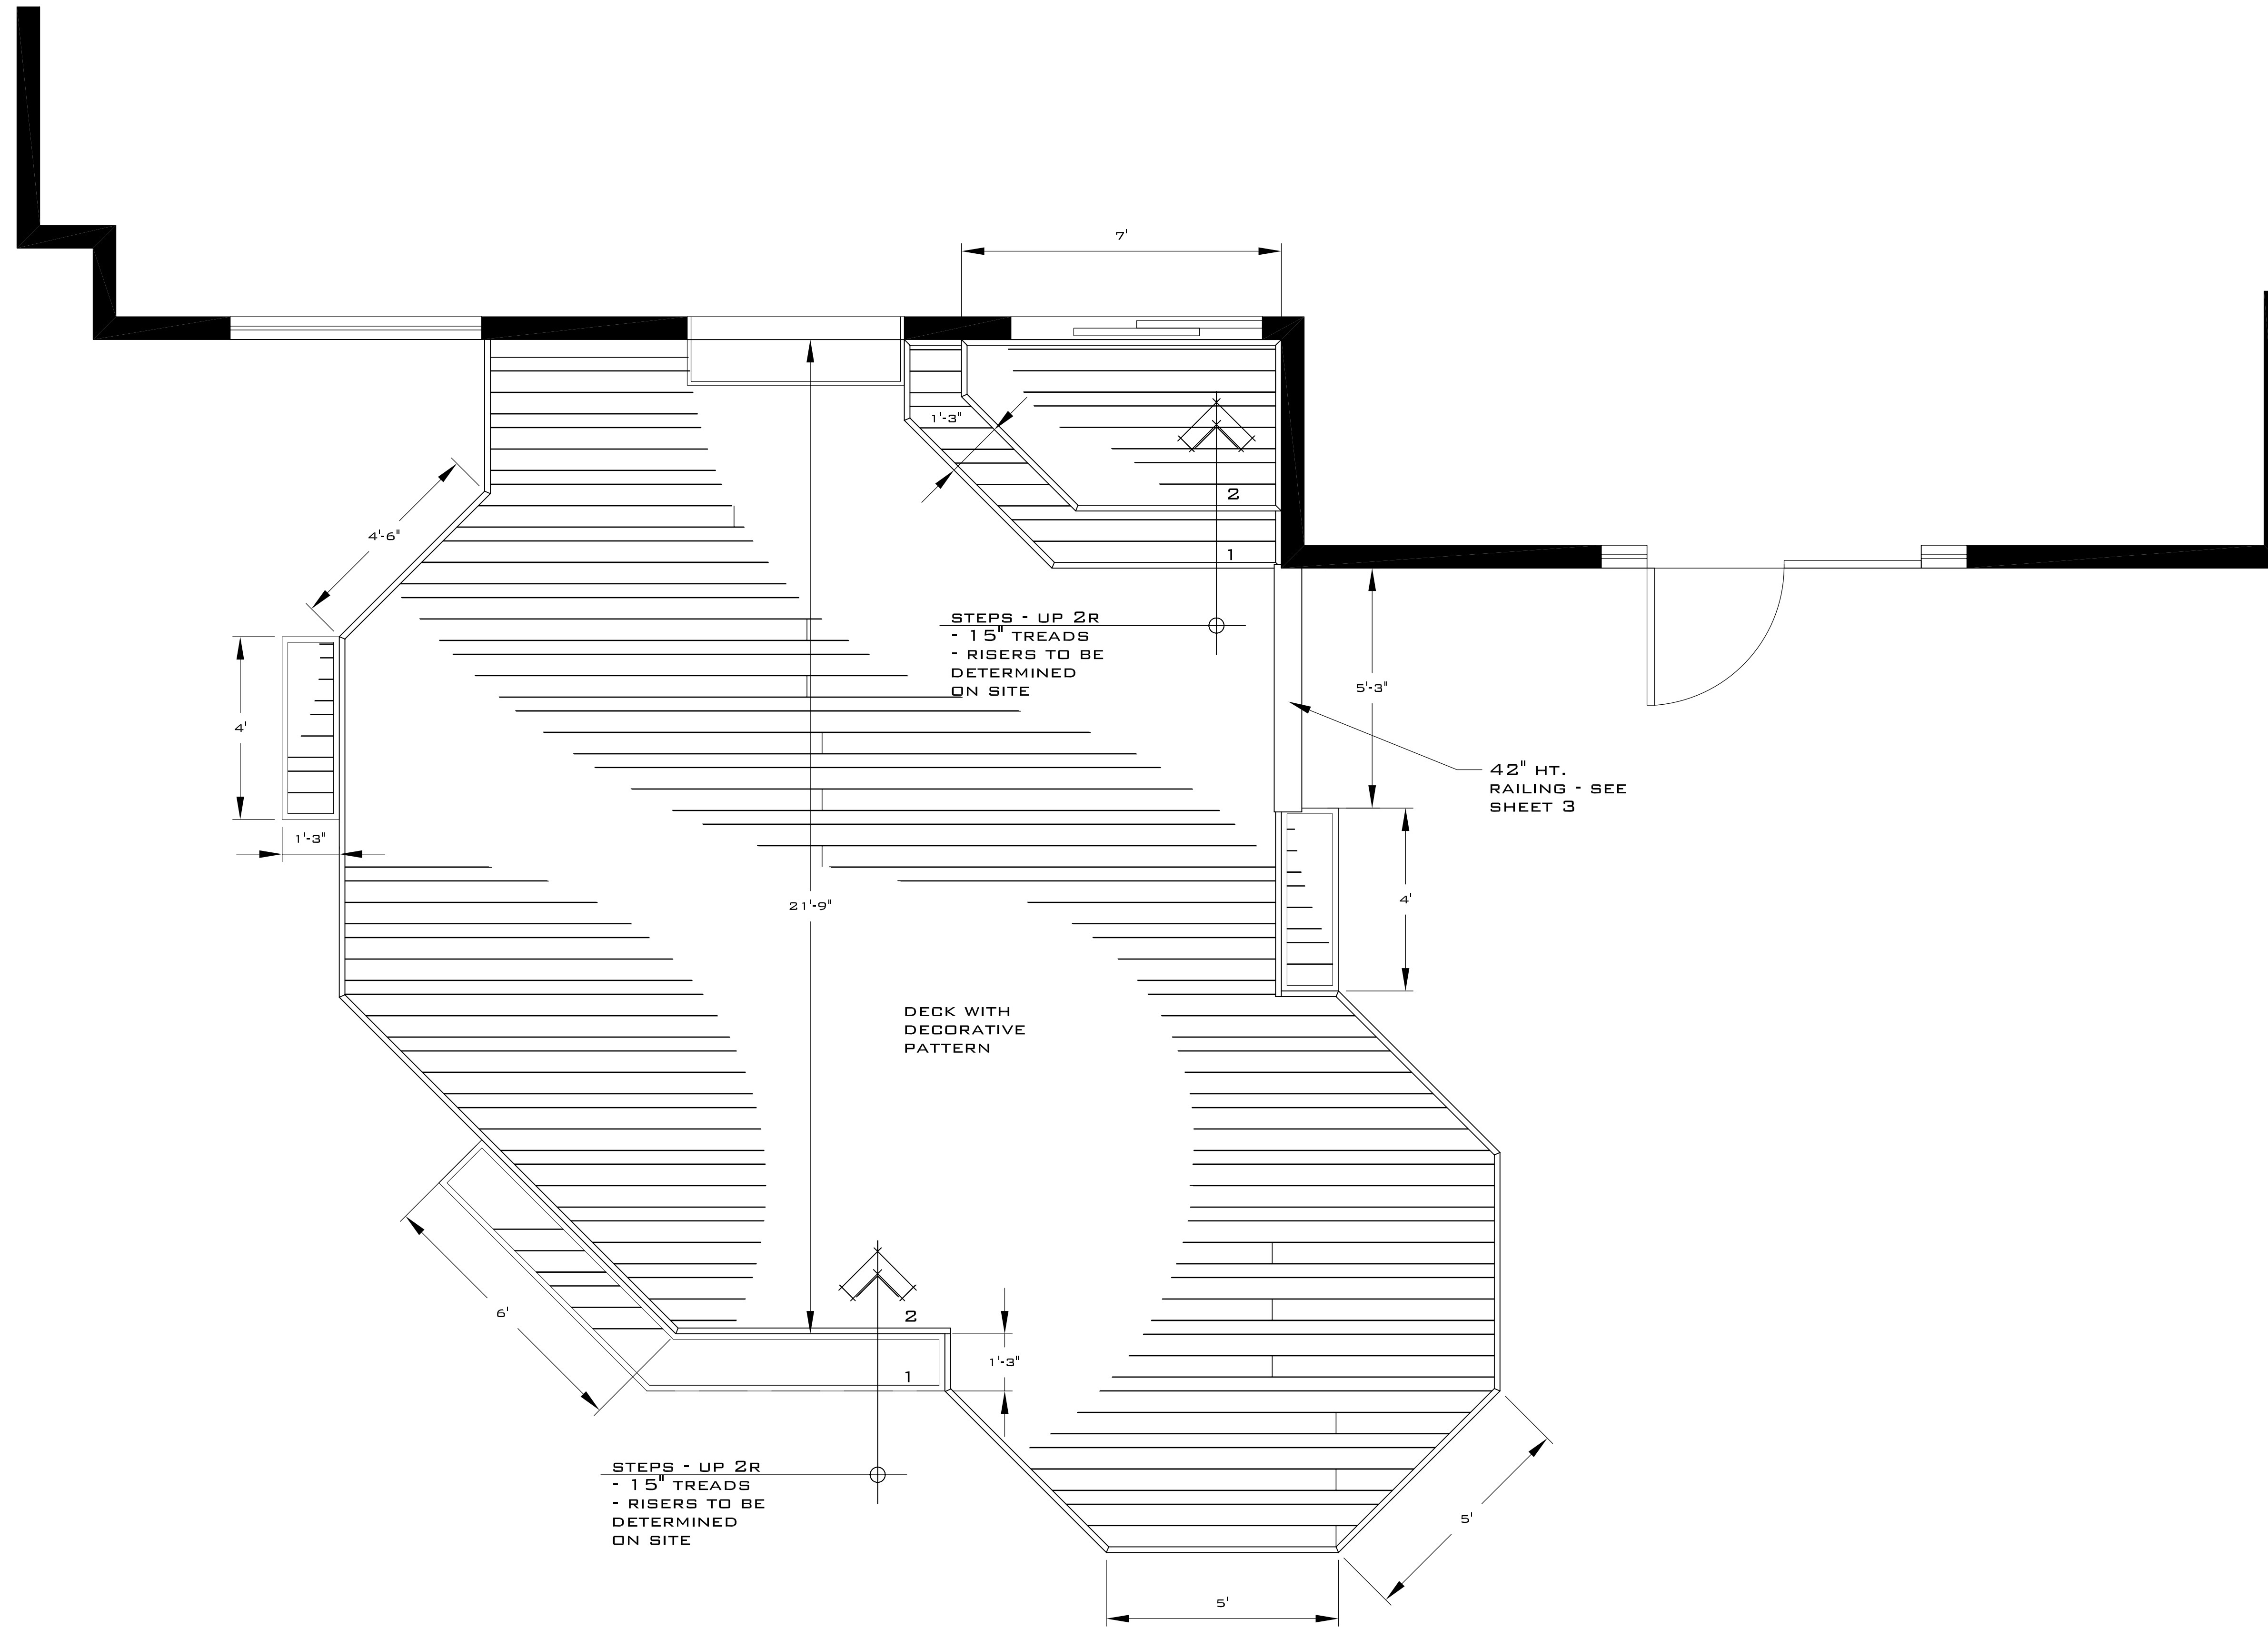


Samarra
 LANDSCAPE DESIGN/PROJECT MANAGEMENT
 P. 308.4963 F. 850-5653
 E. INFO@SAMARADESIGN.COM
 WWW.SAMARADESIGN.COM


- NOTES.**
- ALL MEASUREMENTS ARE APPROXIMATE AND ARE TO BE VERIFIED ON SITE PRIOR TO COMMENCEMENT OF THE PROJECT. ANY DISCREPANCIES ARE TO BE REPORTED TO SAMARA LANDSCAPE DESIGN
 - WRITTEN DIMENSIONS SUPERCEDE ALL SCALED DIMENSIONS
 - ALL WORK TO BE PERFORMED IN ACCORDANCE WITH BCSLA/BCSNA STANDARDS, 2001 EDITION
 - TOP OF WALL (TW) REFERS TO FINISHED WALL HEIGHT INCLUDING CAP
 - BOTTOM OF WALL (BW) REFERS TO FINISHED GRADE AT BOTTOM OF WALL, AND DOES NOT INCLUDE FOOTING DEPTH
 - 3" CONDUIT TO BE INSTALLED UNDER ALL HARD SURFACES TO ALLOW FOR ELECTRICAL AND IRRIGATION INSTALLATION
 - ALL REVISIONS TO BE APPROVED BY SAMARA LANDSCAPE DESIGN
 - THE CONTRACTOR SHALL BE RESPONSIBLE FOR SECURING ANY PERMITS REQUIRED, AND SHALL ALSO BE RESPONSIBLE FOR REQUESTING ALL REQUIRED INSPECTIONS
 - ALL FINISHED GRADES SHALL HAVE A MINIMUM 1% SLOPE AWAY FROM THE BUILDING TO ALLOW FOR SURFACE WATER RUN-OFF
 - SURFACE WATER NOT TO BE DRAINED ONTO ADJACENT PROPERTIES

SCALE. 1/2" = 1'-0"	DATE. SEPT 2004
DESIGNED. RVDP	REVISIONS.
DRAWN. J. MC.	
PROJECT #.	

PROJECT.
LANDSCAPE PLAN
 REAR GARDEN
 DECK PLAN

CLIENT.
RESIDENCE
 RICHMOND, BC

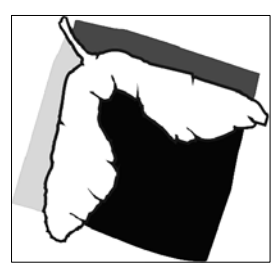

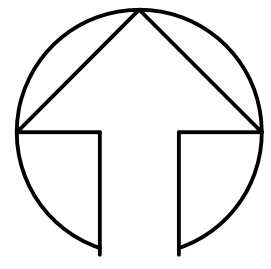

NORTH.

NOTES.

- ALL MEASUREMENTS ARE APPROXIMATE AND ARE TO BE VERIFIED ON SITE PRIOR TO COMMENCEMENT OF THE PROJECT. ANY DISCREPANCIES ARE TO BE REPORTED TO SAMARA LANDSCAPE DESIGN
- WRITTEN DIMENSIONS SUPERCEDE ALL SCALED DIMENSIONS
- ALL WORK TO BE PERFORMED IN ACCORDANCE WITH BCSLA/BCSNA STANDARDS, 2001 EDITION
- TOP OF WALL (TW) REFERS TO FINISHED WALL HEIGHT INCLUDING CAP
- BOTTOM OF WALL (BW) REFERS TO FINISHED GRADE AT BOTTOM OF WALL, AND DOES NOT INCLUDE FOOTING DEPTH
- 3" CONDUIT TO BE INSTALLED UNDER ALL HARD SURFACES TO ALLOW FOR ELECTRICAL AND IRRIGATION INSTALLATION
- ALL REVISIONS TO BE APPROVED BY SAMARA LANDSCAPE DESIGN
- THE CONTRACTOR SHALL BE RESPONSIBLE FOR SECURING ANY PERMITS REQUIRED, AND SHALL ALSO BE RESPONSIBLE FOR REQUESTING ALL REQUIRED INSPECTIONS
- ALL FINISHED GRADES SHALL HAVE A MINIMUM 1% SLOPE AWAY FROM THE BUILDING TO ALLOW FOR SURFACE WATER RUN-OFF
- SURFACE WATER NOT TO BE DRAINED ONTO ADJACENT PROPERTIES


SCALE. 1/2" = 1'-0"	DATE. SEPT 2004
------------------------	--------------------

DESIGNED. RVDP	REVISIONS.
DRAWN. J. MC.	
PROJECT #.	

PROJECT.
LANDSCAPE PLAN
 REAR GARDEN
 DECK PLAN
 JOIST LAYOUT

CLIENT.
RESIDENCE
 RICHMOND, BC

PAGE.
2 OF **4**

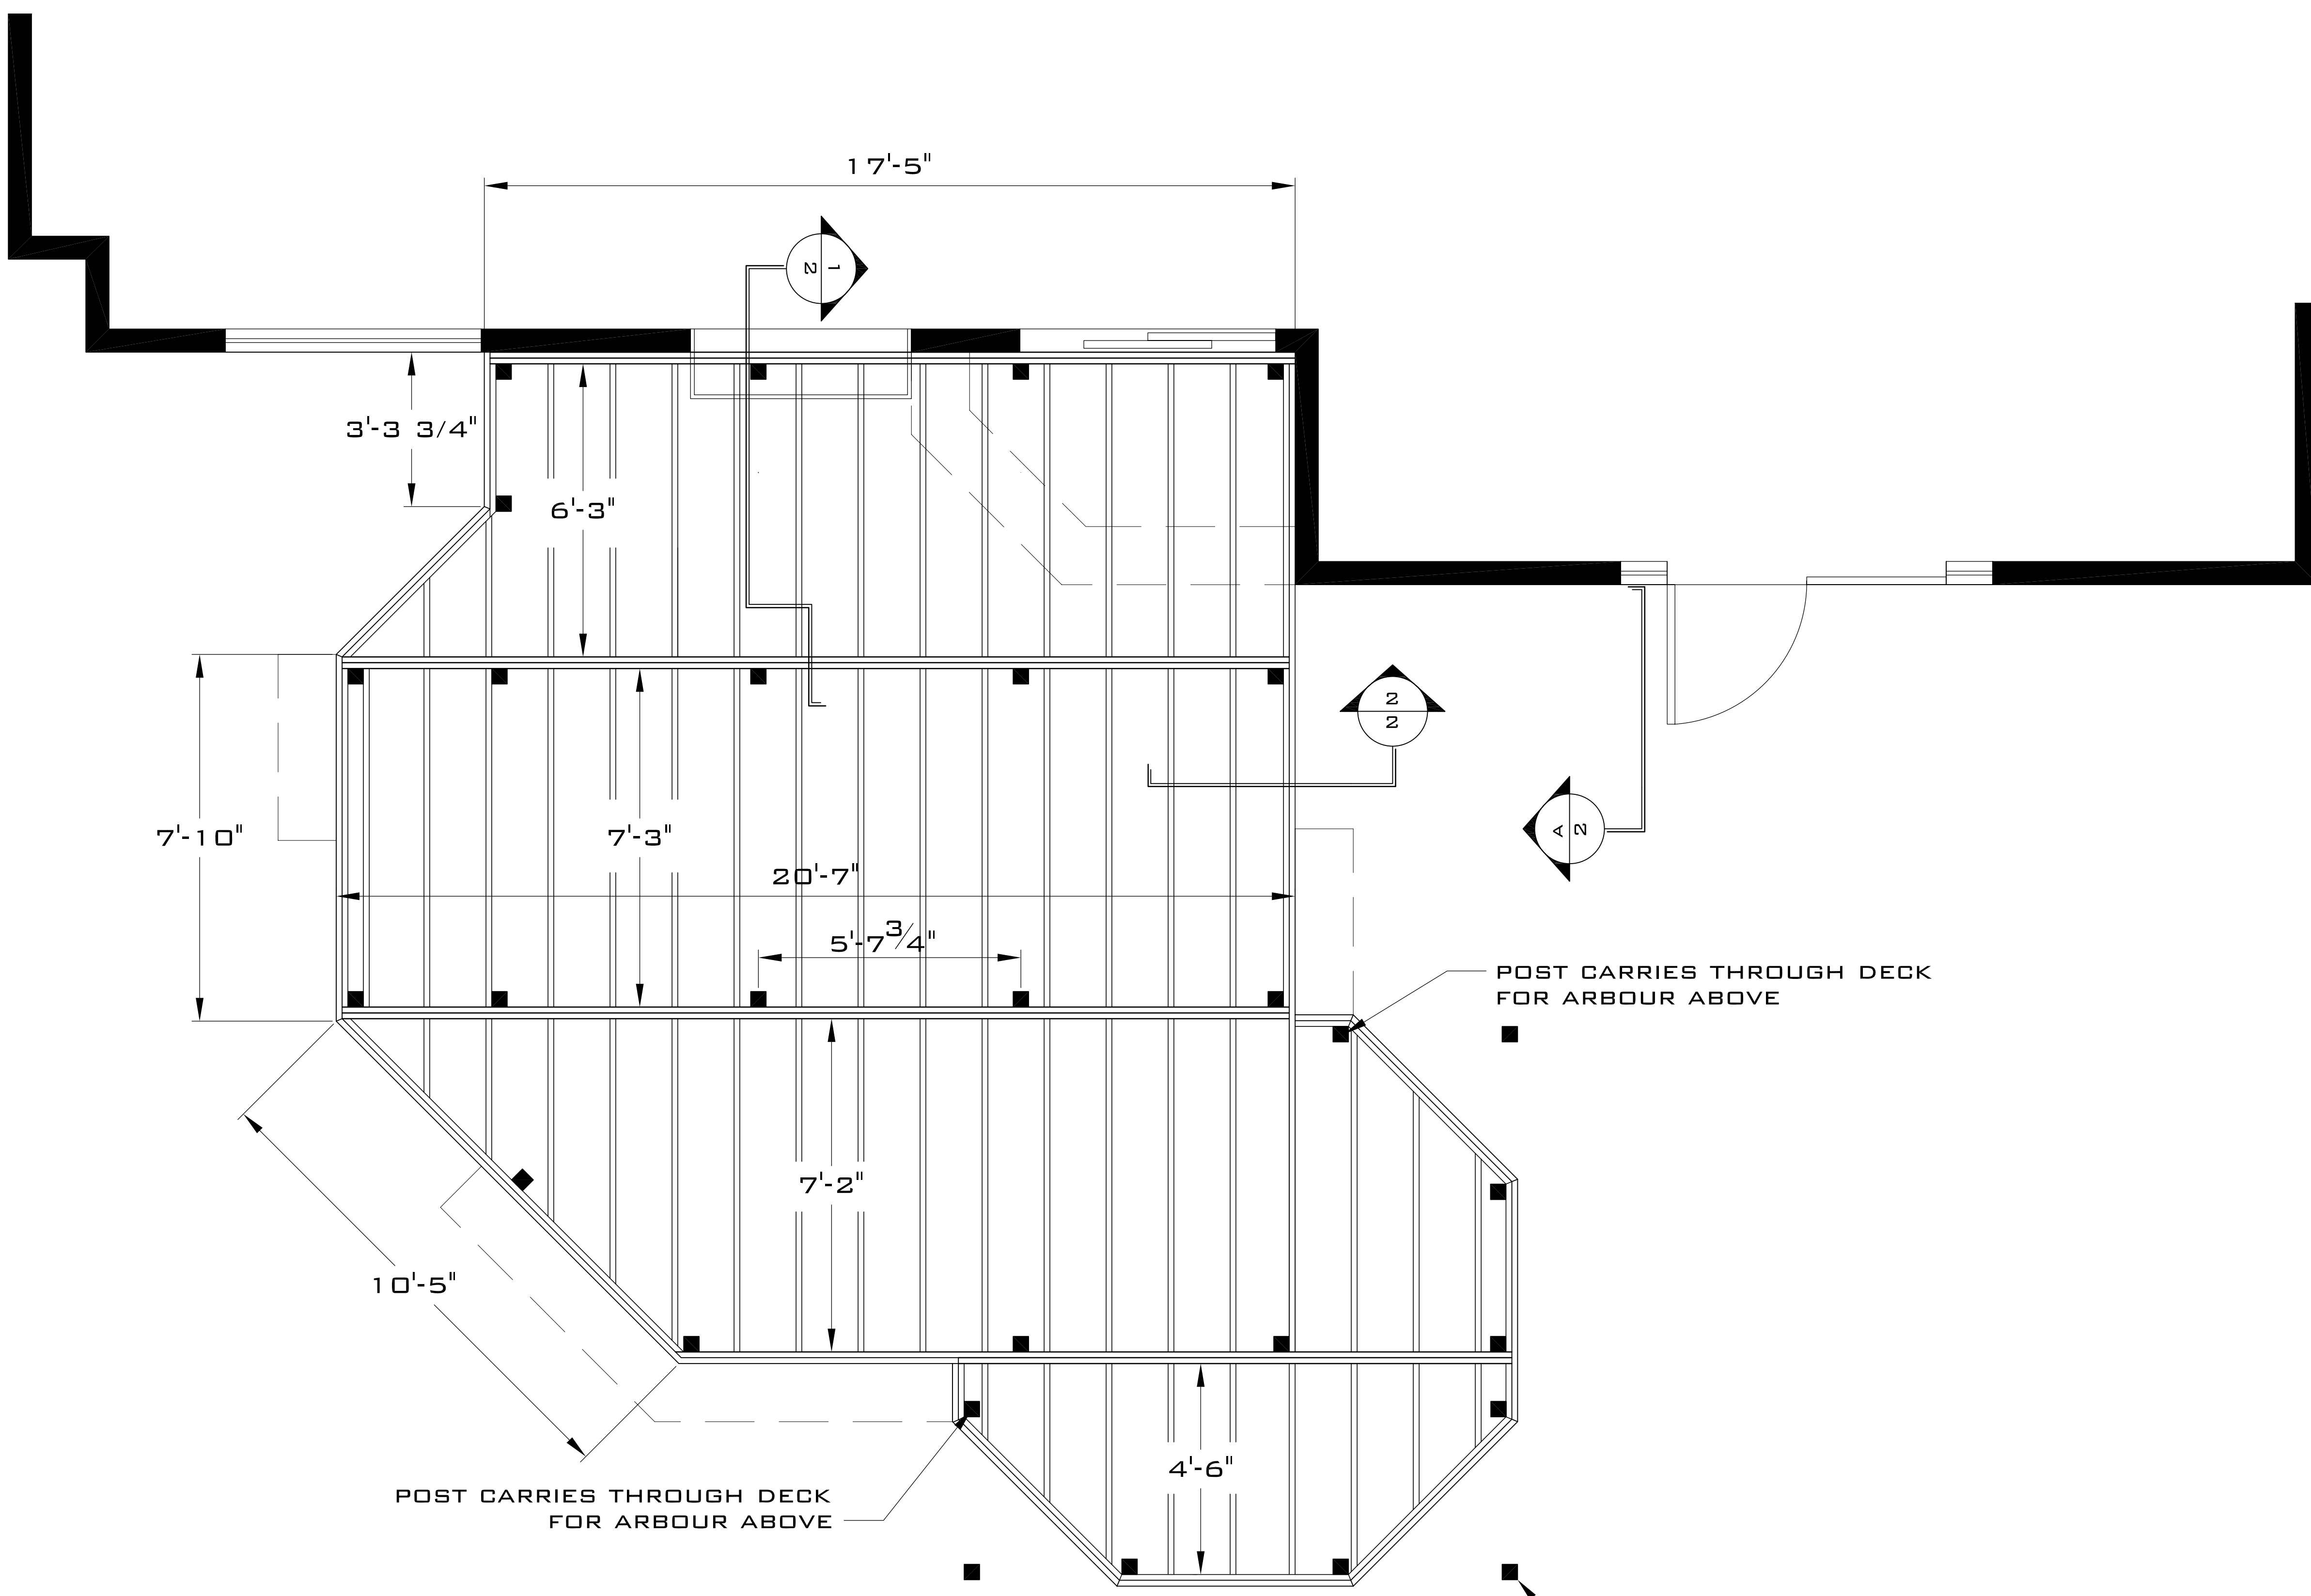


POST CARRIES THROUGH DECK FOR ARBOUR ABOVE


POST CARRIES THROUGH DECK FOR ARBOUR ABOVE

POST LOCATIONS FOR ARBOUR - SEE SHEET 4




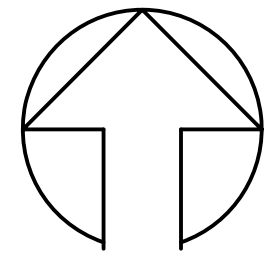

NORTH.

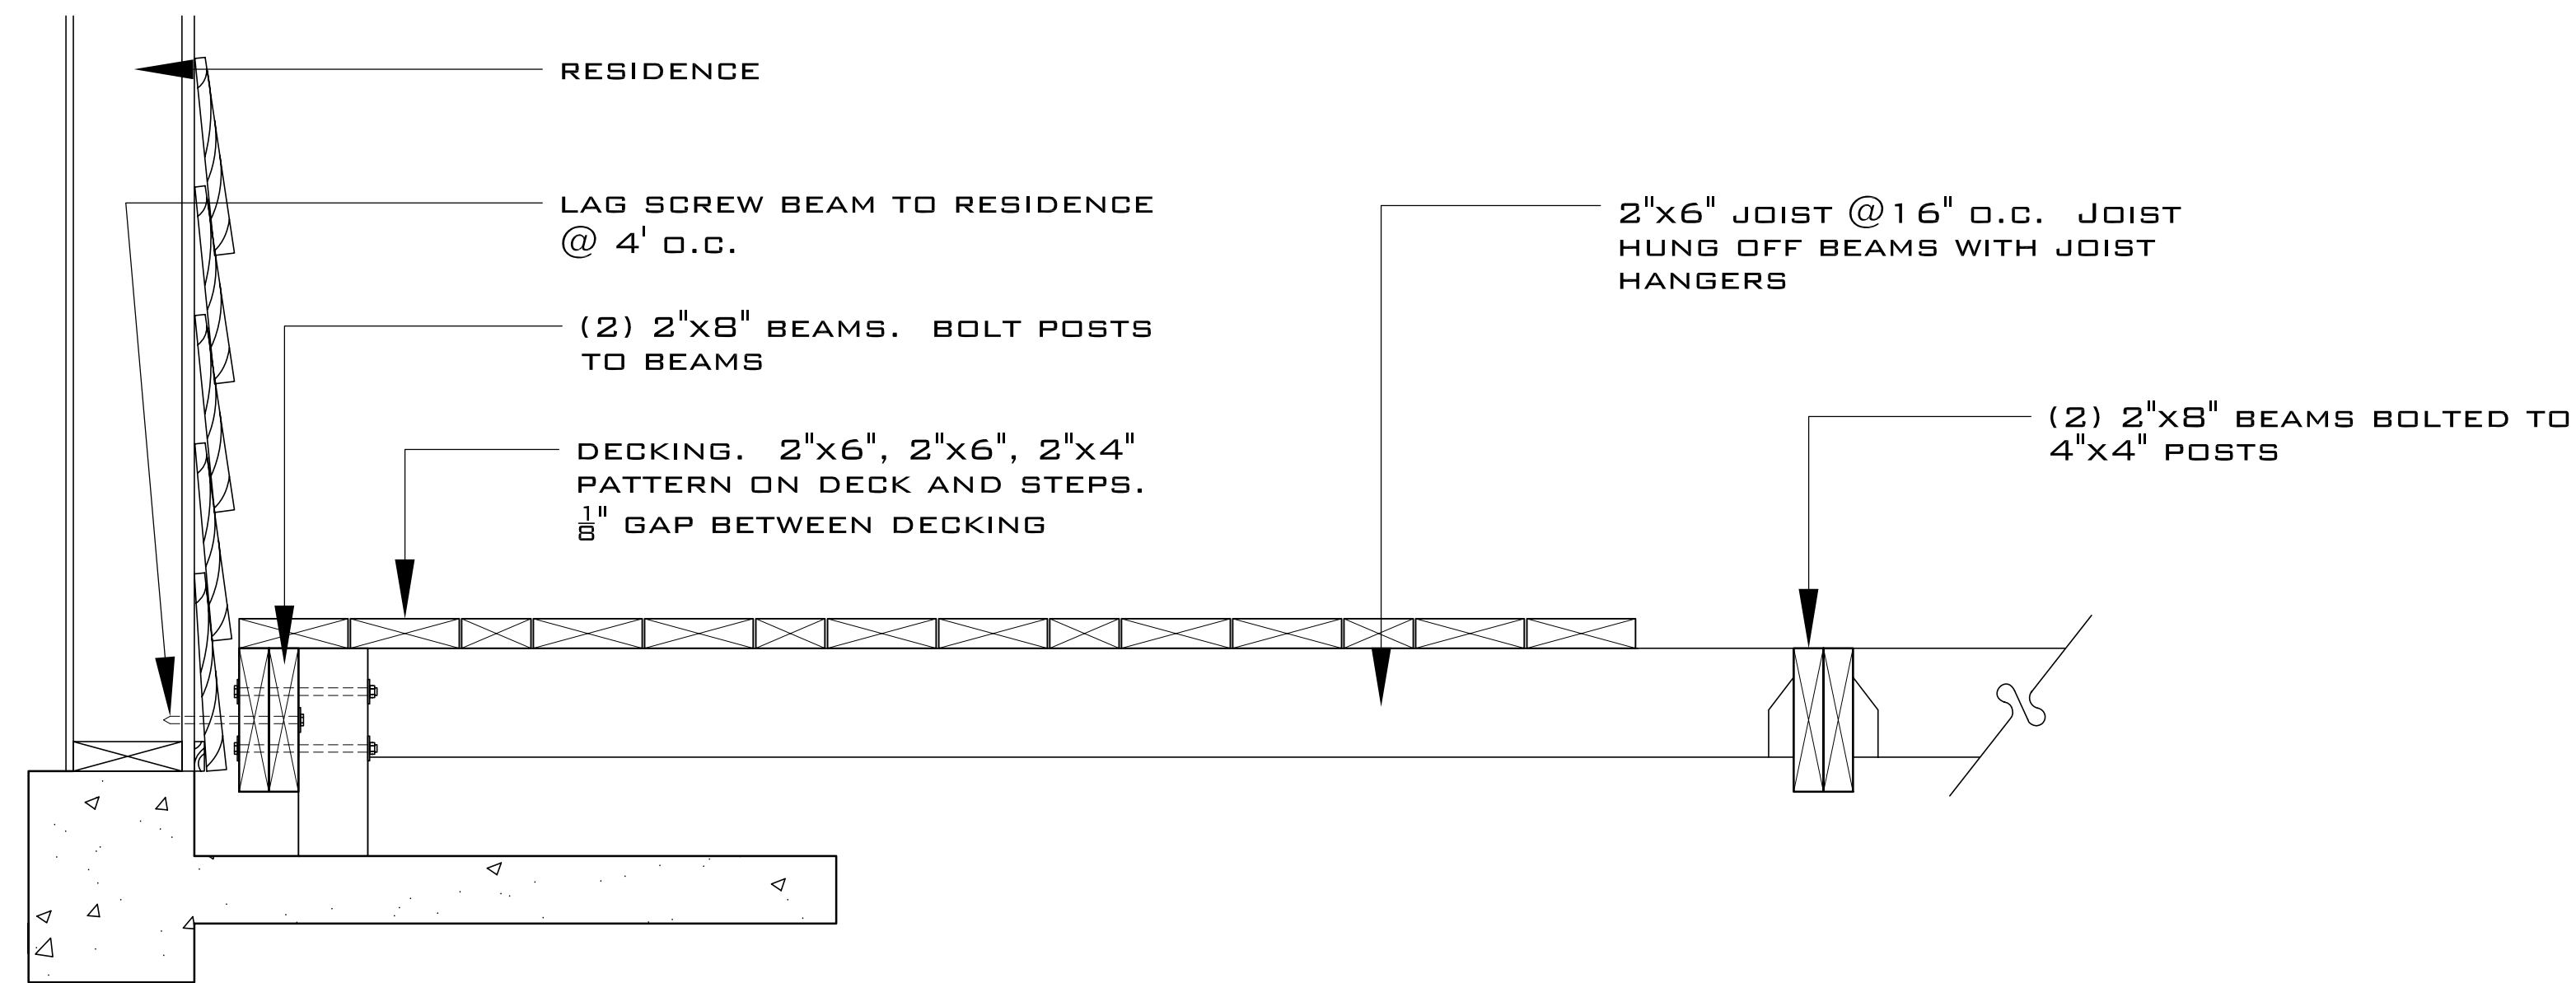

1
SECTION
SCALE: 1 1/2" = 1'-0"

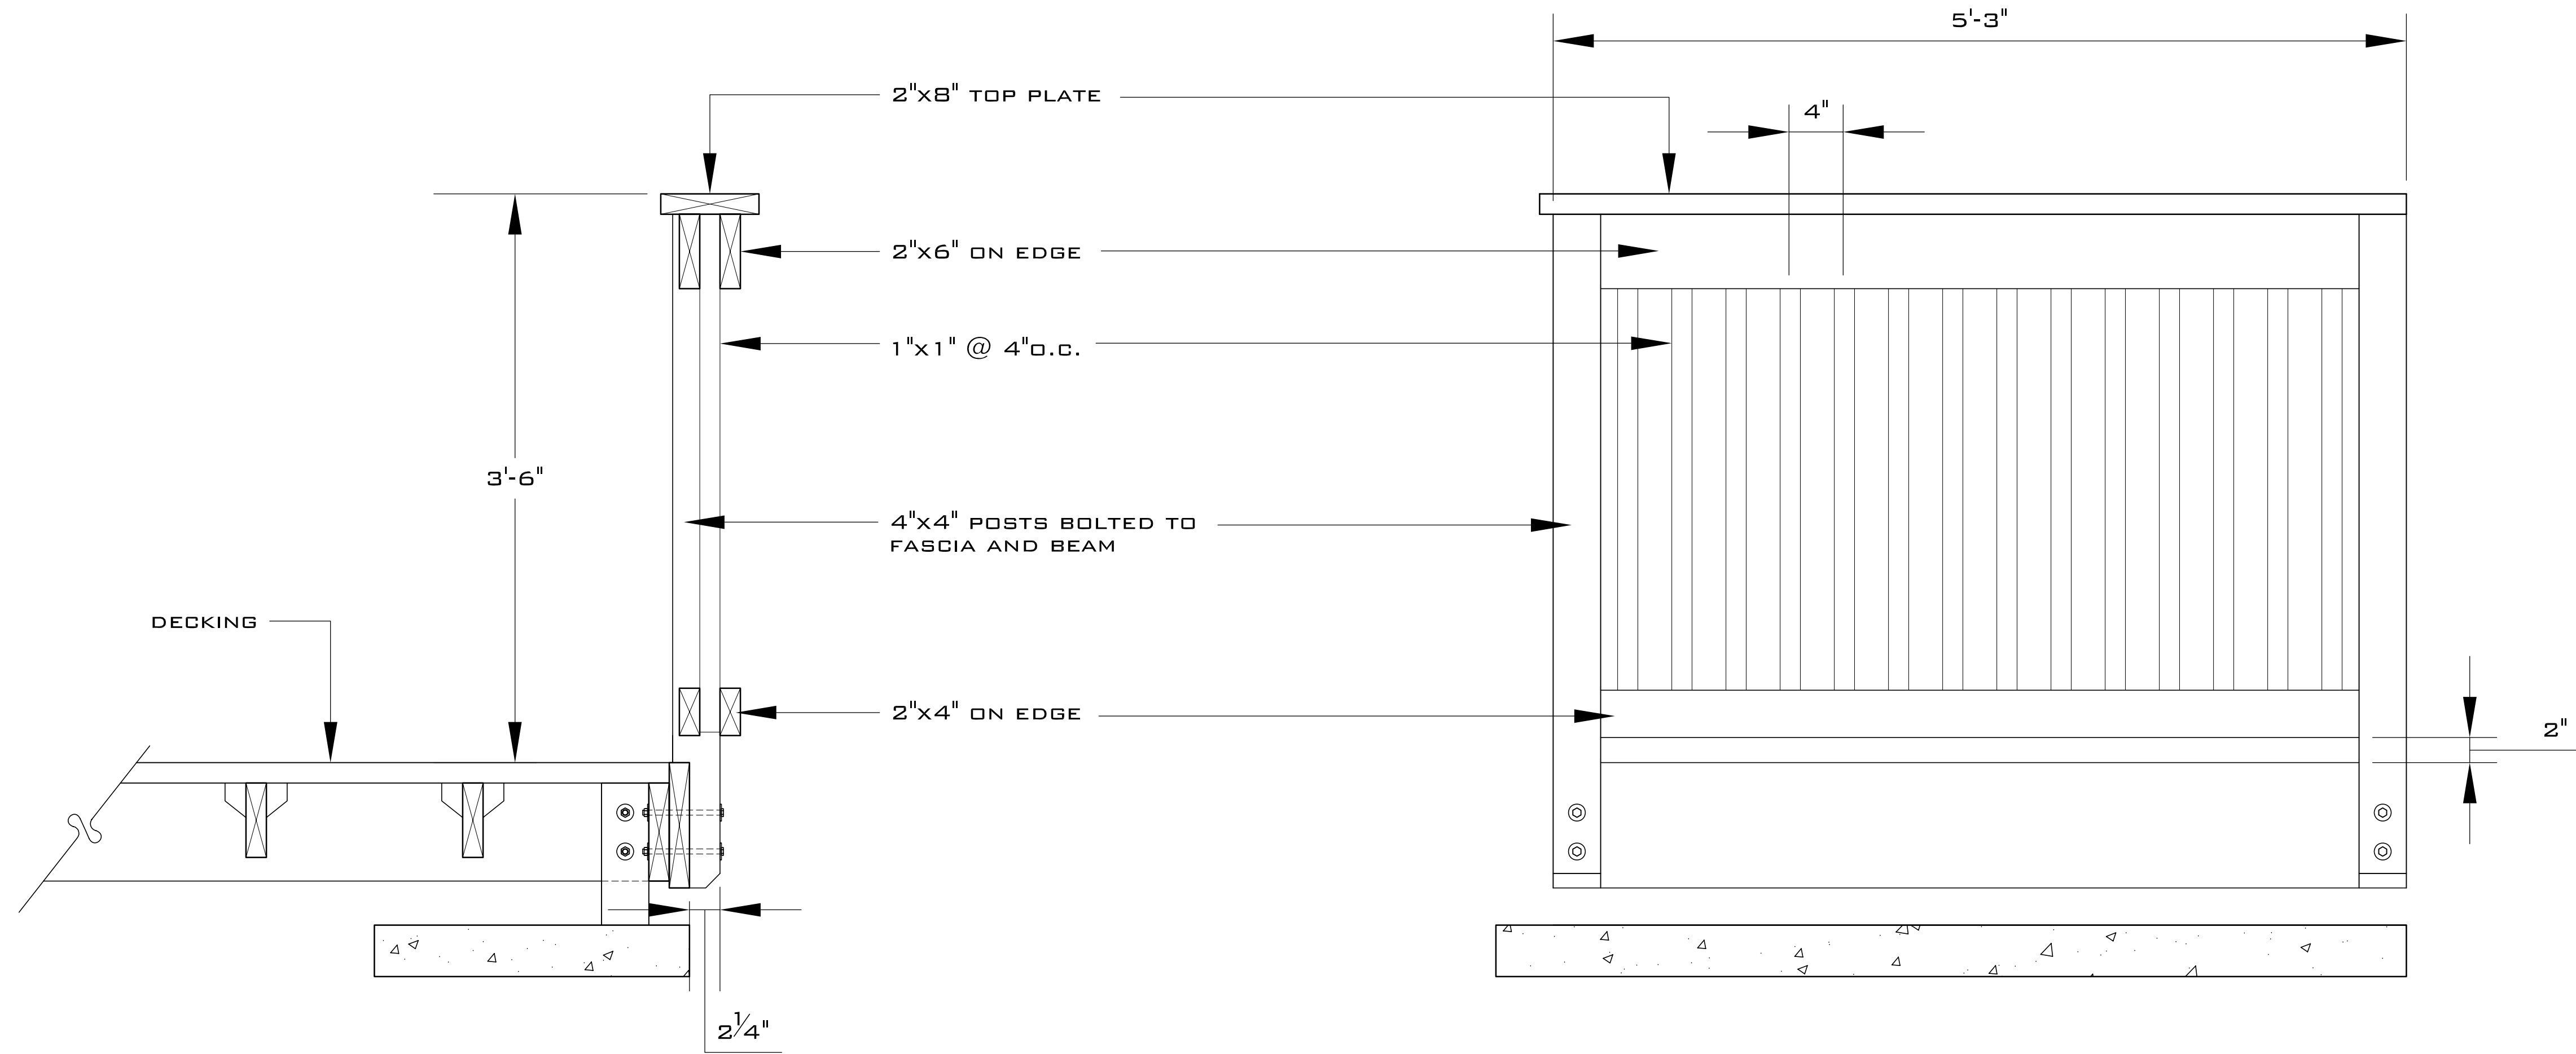

2
SECTION
SCALE: 1 1/2" = 1'-0"

A
ELEVATION
SCALE: 1 1/2" = 1'-0"


NOTES.

- ALL MEASUREMENTS ARE APPROXIMATE AND ARE TO BE VERIFIED ON SITE PRIOR TO COMMENCEMENT OF THE PROJECT. ANY DISCREPANCIES ARE TO BE REPORTED TO SAMARA LANDSCAPE DESIGN
- WRITTEN DIMENSIONS SUPERCEDE ALL SCALED DIMENSIONS
- ALL WORK TO BE PERFORMED IN ACCORDANCE WITH BCSLA/BCINA STANDARDS, 2001 EDITION
- TOP OF WALL (TW) REFERS TO FINISHED WALL HEIGHT INCLUDING CAP
- BOTTOM OF WALL (BW) REFERS TO FINISHED GRADE AT BOTTOM OF WALL, AND DOES NOT INCLUDE FOOTING DEPTH
- 3" CONDUIT TO BE INSTALLED UNDER ALL HARD SURFACES TO ALLOW FOR ELECTRICAL AND IRRIGATION INSTALLATION
- ALL REVISIONS TO BE APPROVED BY SAMARA LANDSCAPE DESIGN
- THE CONTRACTOR SHALL BE RESPONSIBLE FOR SECURING ANY PERMITS REQUIRED, AND SHALL ALSO BE RESPONSIBLE FOR REQUESTING ALL REQUIRED INSPECTIONS
- ALL FINISHED GRADES SHALL HAVE A MINIMUM 1% SLOPE AWAY FROM THE BUILDING TO ALLOW FOR SURFACE WATER RUN-OFF
- SURFACE WATER NOT TO BE DRAINED ONTO ADJACENT PROPERTIES


SCALE. 1 1/2" = 1'-0"	DATE. SEPT 2004
DESIGNED. RVDP	REVISIONS.
DRAWN. J. MC.	
PROJECT #.	

PROJECT.
LANDSCAPE PLAN
REAR GARDEN DECK PLAN
SECTIONS/ELEVATION

CLIENT.
RESIDENCE
RICHMOND, BC

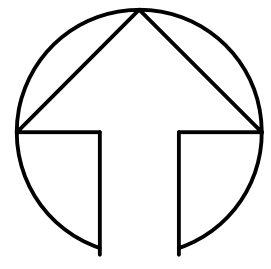


NORTH.

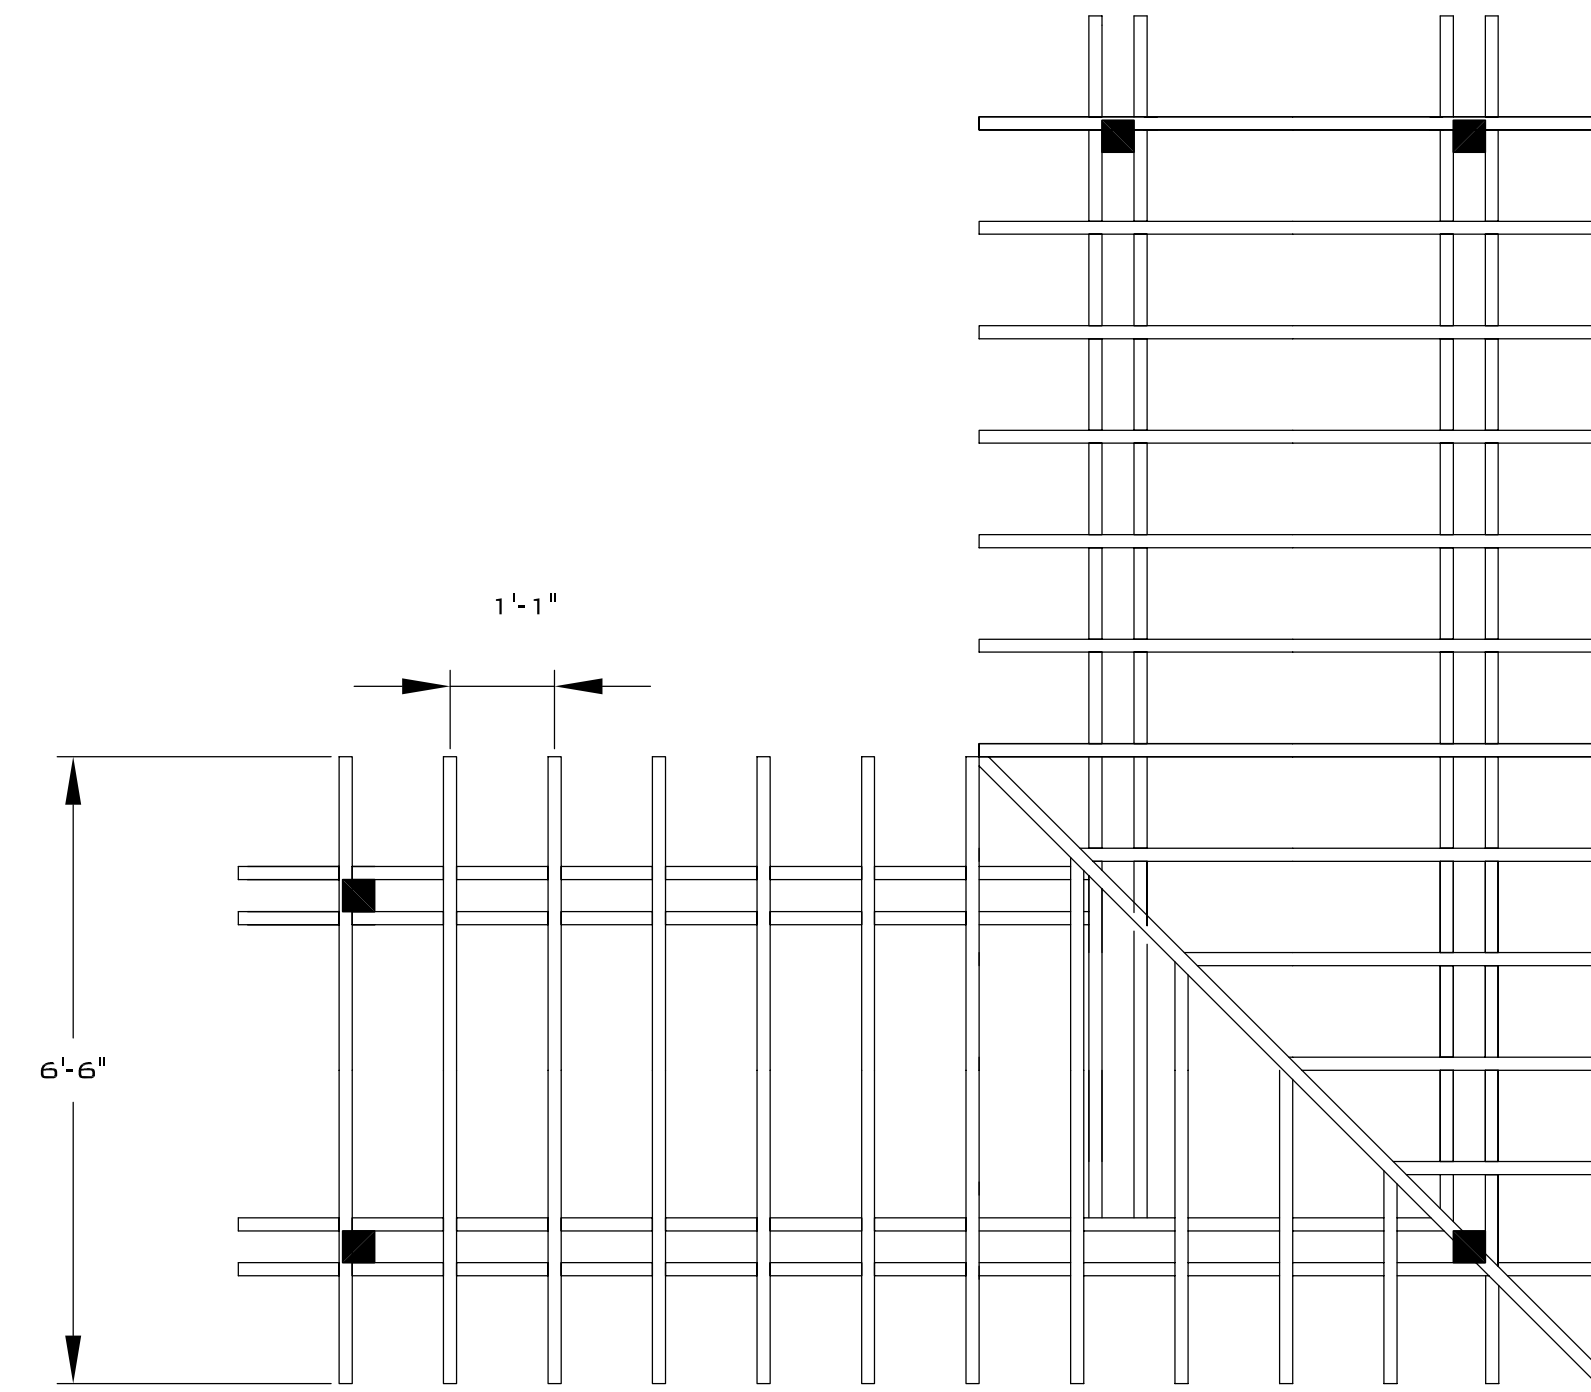


ARBOUR WITH OVERHEAD TRELLIS PIECES

SCALE: 1/2"=1'-0"

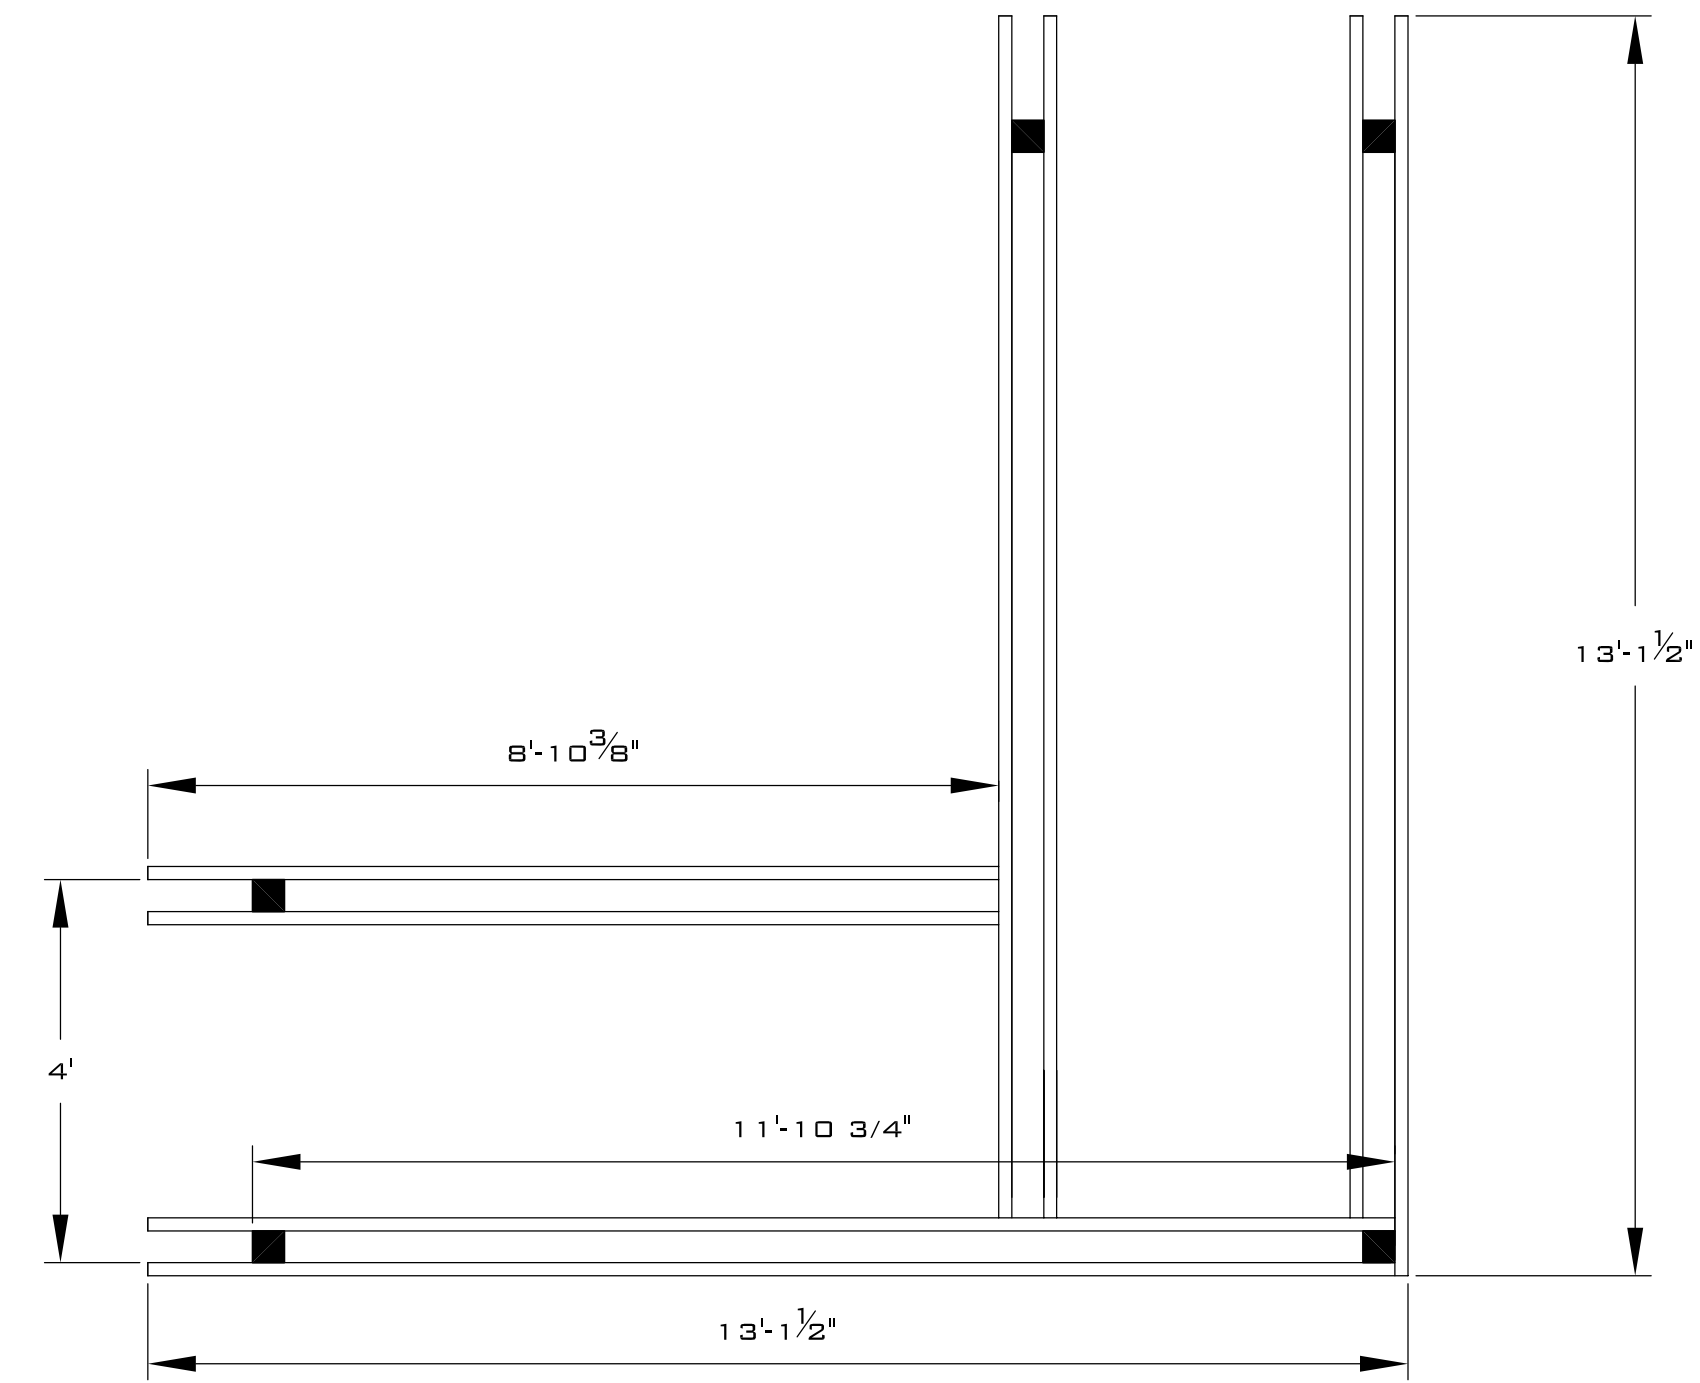


ARBOUR WITH OVERHEAD TRELLIS PIECES

SCALE: 1/2"=1'-0"

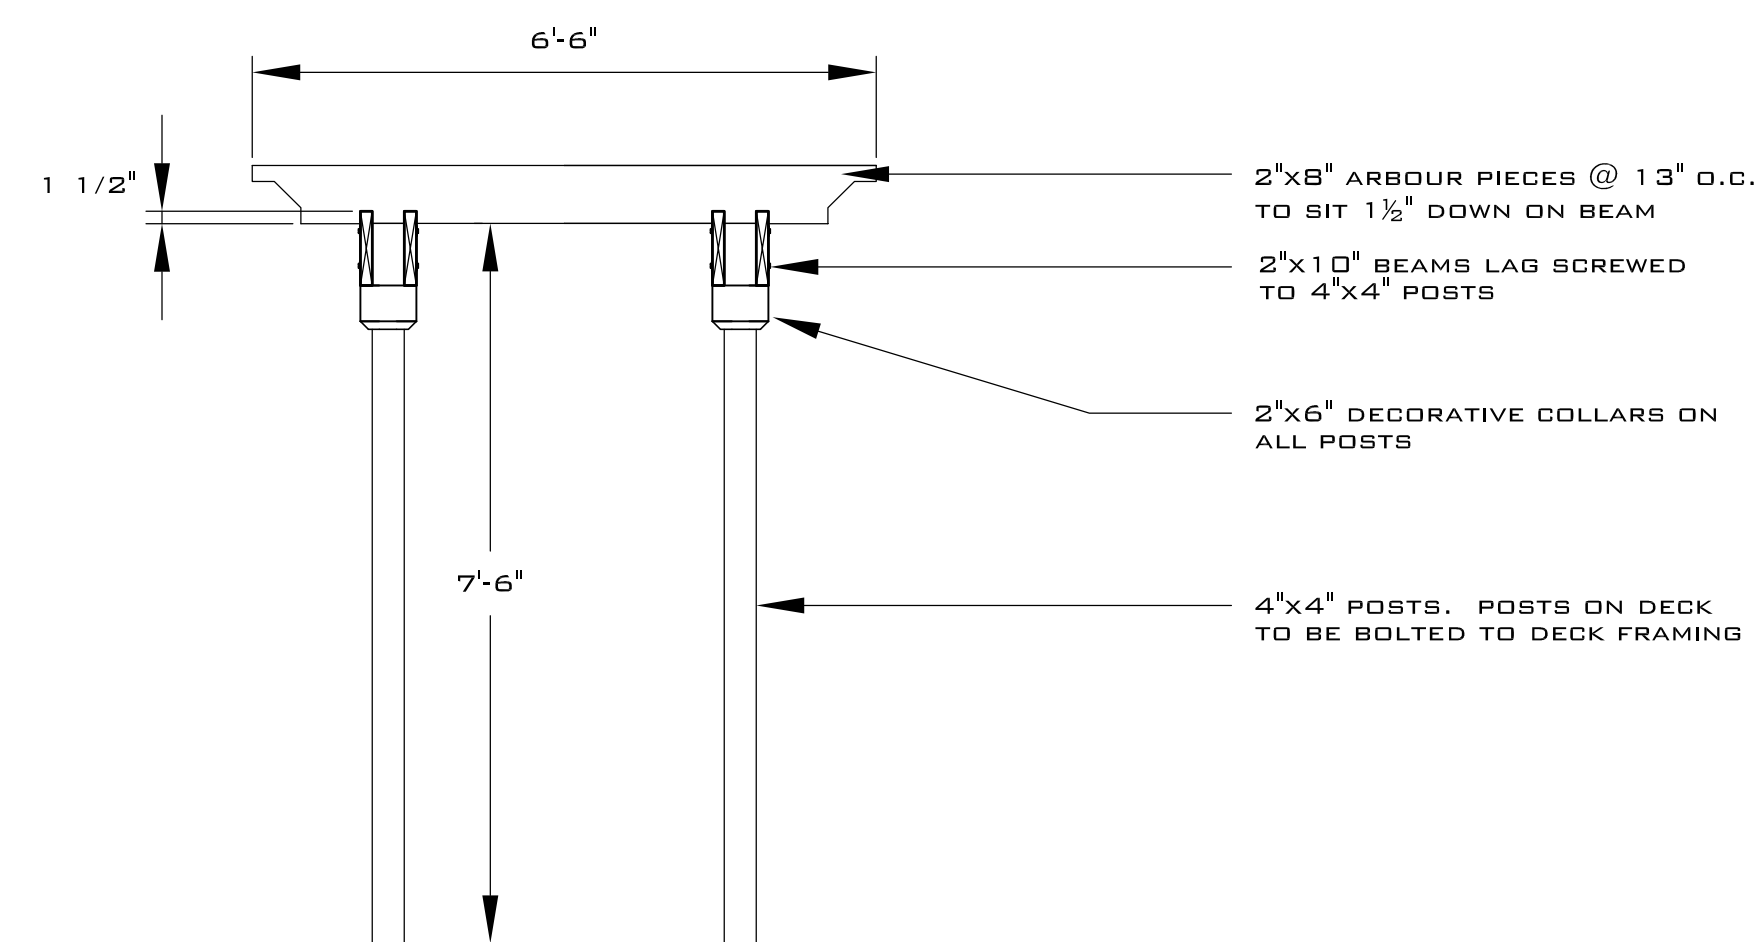

ARBOUR - SECTION

SCALE: 1/2"=1'-0"

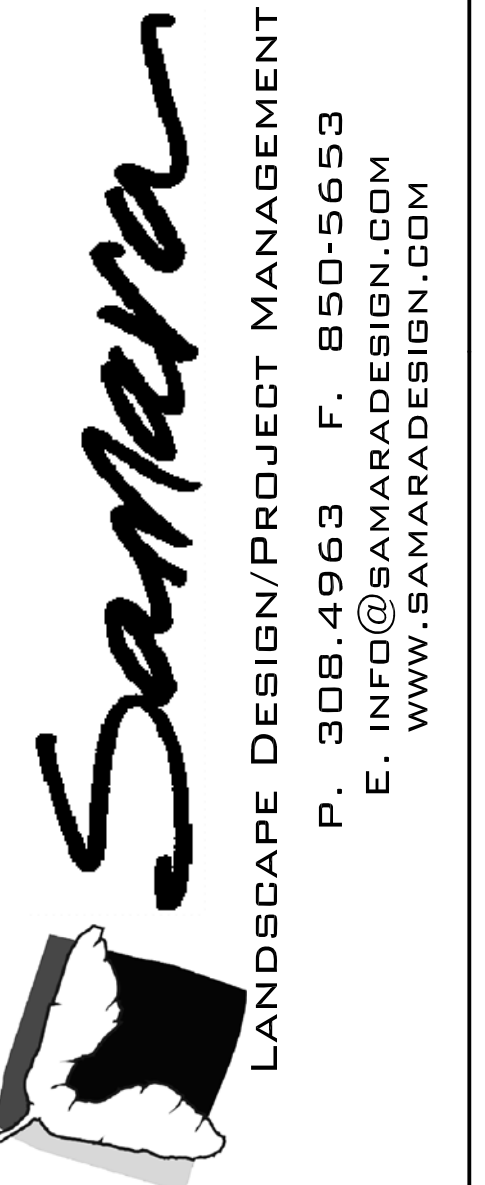

NOTES.

- ALL MEASUREMENTS ARE APPROXIMATE AND ARE TO BE VERIFIED ON SITE PRIOR TO COMMENCEMENT OF THE PROJECT. ANY DISCREPANCIES ARE TO BE REPORTED TO SAMARRA LANDSCAPE DESIGN
- WRITTEN DIMENSIONS SUPERCEDE ALL SCALED DIMENSIONS
- ALL WORK TO BE PERFORMED IN ACCORDANCE WITH BCSLA/BCSNA STANDARDS, 2001 EDITION
- TOP OF WALL (TW) REFERS TO FINISHED WALL HEIGHT INCLUDING CAP
- BOTTOM OF WALL (BW) REFERS TO FINISHED GRADE AT BOTTOM OF WALL, AND DOES NOT INCLUDE FOOTING DEPTH
- 3" CONDUIT TO BE INSTALLED UNDER ALL HARD SURFACES TO ALLOW FOR ELECTRICAL AND IRRIGATION INSTALLATION
- ALL REVISIONS TO BE APPROVED BY SAMARRA LANDSCAPE DESIGN
- THE CONTRACTOR SHALL BE RESPONSIBLE FOR SECURING ANY PERMITS REQUIRED, AND SHALL ALSO BE RESPONSIBLE FOR REQUESTING ALL REQUIRED INSPECTIONS
- ALL FINISHED GRADES SHALL HAVE A MINIMUM 1% SLOPE AWAY FROM THE BUILDING TO ALLOW FOR SURFACE WATER RUN-OFF
- SURFACE WATER NOT TO BE DRAINED ONTO ADJACENT PROPERTIES

SCALE. 1/2" = 1'-0"	DATE. SEPT 2004
------------------------	--------------------

DESIGNED. RVDP	REVISIONS.
-------------------	------------

DRAWN. J. MC.	
------------------	--

PROJECT #.	
------------	--

PROJECT.
LANDSCAPE PLAN
REAR GARDEN DECK PLAN
ARBOUR LAYOUT

CLIENT.
RESIDENCE
RICHMOND, BC

PAGE.
4 OF **4**

