


north

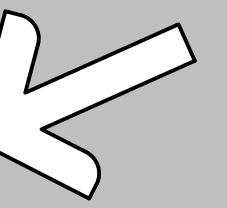

client

HAYES RESIDENCE
PROJECT ADDRESS:
1082 KINKORA LANE
COMOX, BC

project

OVERALL
LANDSCAPE DESIGN
LIGHTING LOCATION
PLAN

project #

112-20

page #

4 of 5


scale

1/8" = 1'-0"

date


FEB 28, 2020

revisions

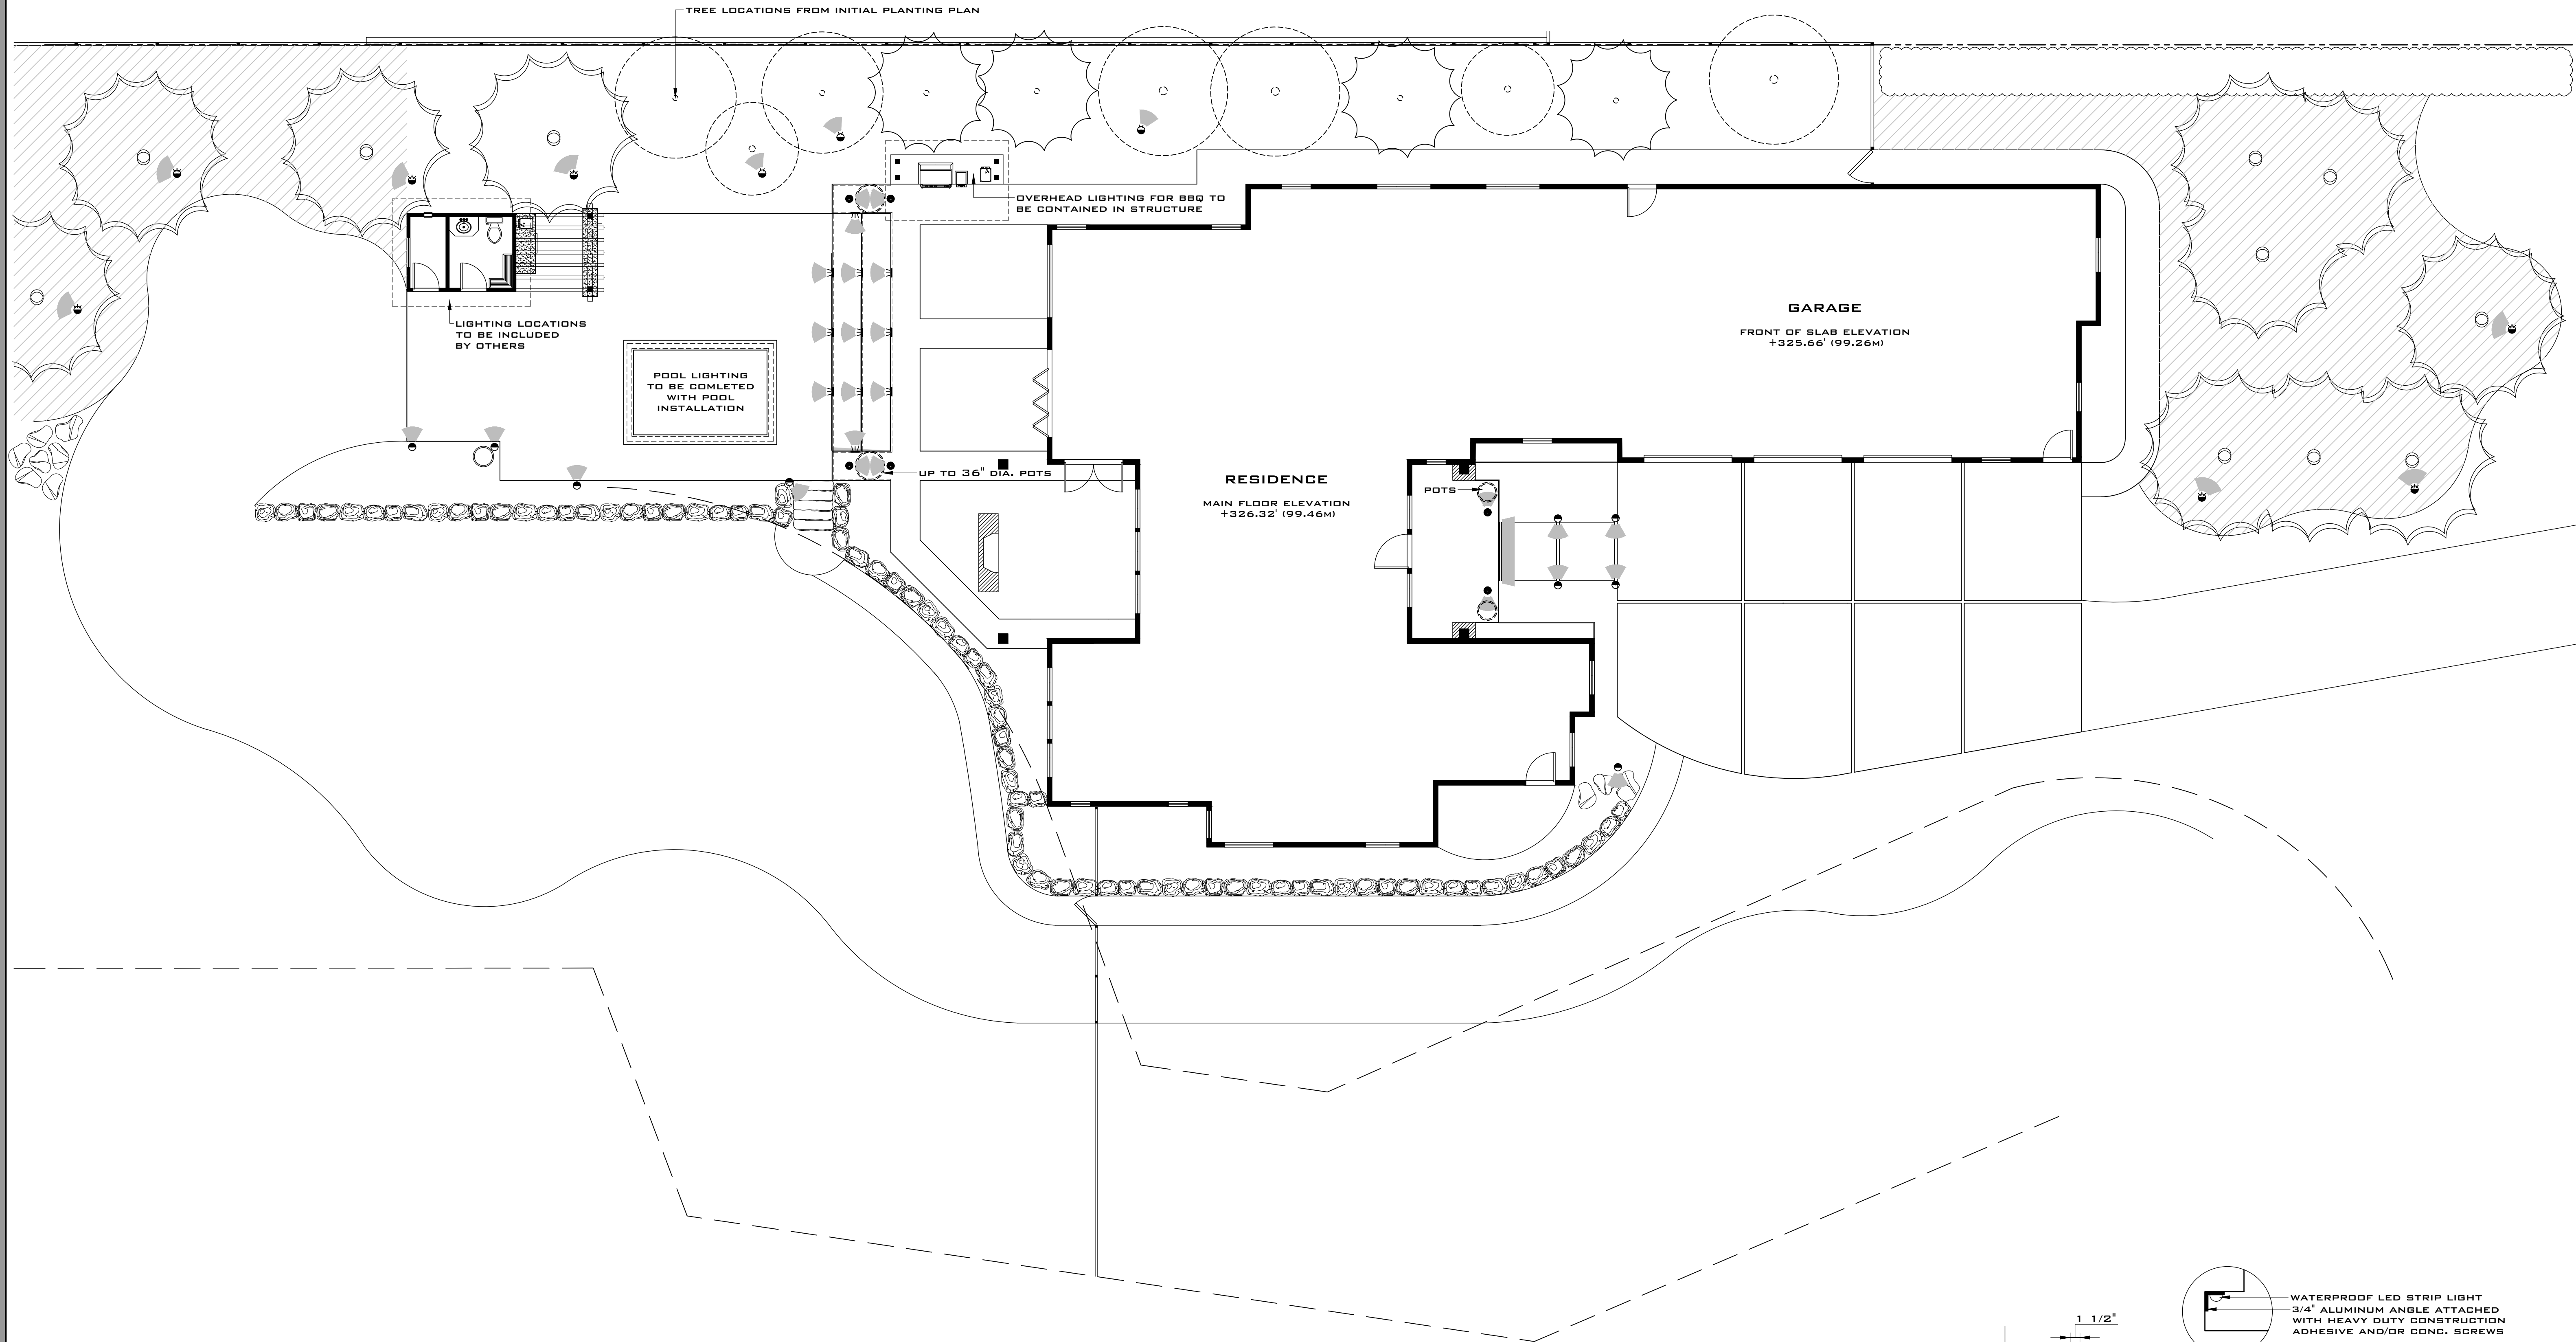

LIGHTING LEGEND										
SYMBOL	FUNCTION	MAKE/MODEL*	QTY	FINISH	SOURCE	WATTS	SPREAD	VOLTAGE	COLOR	TEMP
	PATH LIGHT (LOW PROFILE)	EUROFASE - 31913-027	8	GREY	LED	7	N/A	12V	WARM WHITE	3000K
	STEP/WALL LIGHT	WAC LIGHTING - WAC1640176	11	BLACK	LED	2	N/A	12V	WARM WHITE	3000K
	UPLIGHT	KICHLER LIGHTING - 16016BKT30	3	BLACK	LED	5.5	35°	12V	WARM WHITE	3000K
	WIDE ANGLE UPLIGHT	KICHLER LIGHTING - 16158BKT30	7	BLACK	LED	5.5	60°	12V	WARM WHITE	3000K
	WELL LIGHT	ILLUMICARE - CHOPIN	6	S/STEEL	LED	2.5	45°	12V	WARM WHITE	3000K
	LED TAPE LIGHT		6'		LED	1.5/FT	N/A	12V	WARM WHITE	3000K

* OR APPROVED SIMILAR TYPE FIXTURE/BRAND

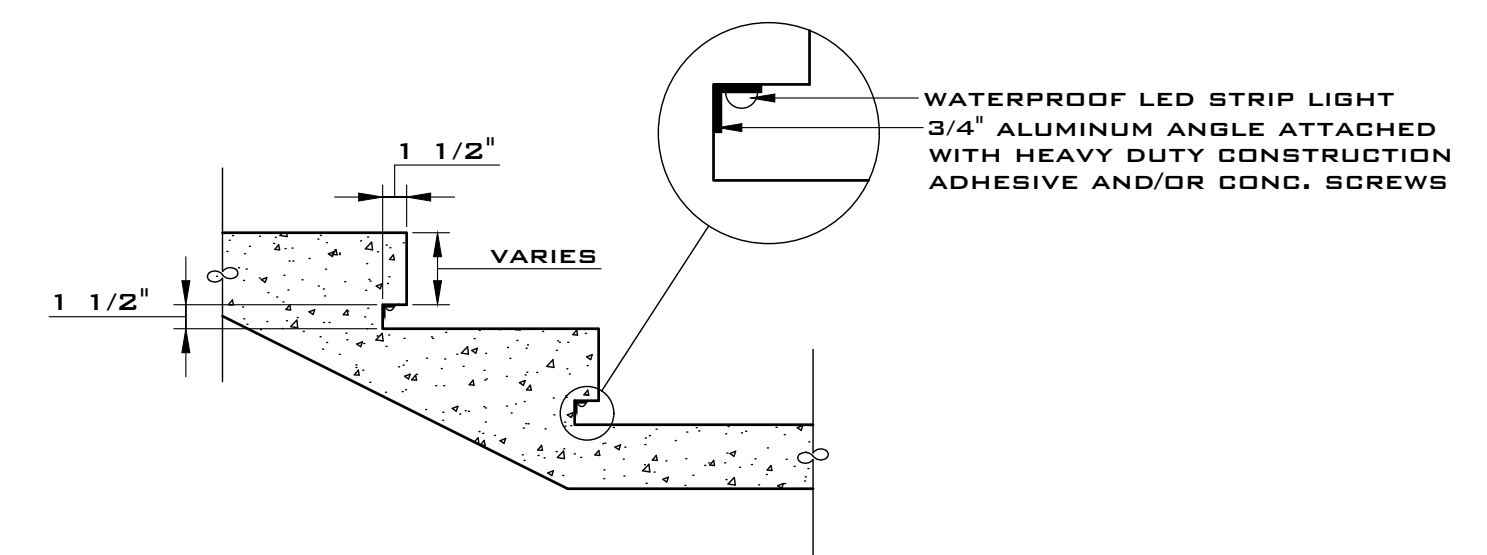

FLOATING STEP LIGHTING - SECTION
SCALE: 1/2" = 1'-0"

NOTE:

- ALL MEASUREMENTS ARE APPROXIMATE AND ARE TO BE VERIFIED ON SITE PRIOR TO COMMENCEMENT OF THE PROJECT. ANY DISCREPANCIES ARE TO BE REPORTED TO SAMARA LANDSCAPE DESIGN
- WRITTEN DIMENSIONS SUPERCEDE ALL SCALED DIMENSIONS
- THE CONTRACTOR OR HOMEOWNER SHALL BE RESPONSIBLE FOR SECURING ANY PERMITS OR ENGINEERING REQUIRED, AND SHALL ALSO BE RESPONSIBLE FOR REQUESTING ALL REQUIRED INSPECTIONS
- ANY WALL EXCEEDING 4' IN HEIGHT MUST BE ENGINEERED
- ALL WORK TO BE PERFORMED IN ACCORDANCE WITH BCSLA/BCSNA STANDARDS, CURRENT EDITION
- TOP OF WALL (TW) REFERS TO FINISHED WALL HEIGHT, INCLUDING CAP (UNLESS OTHERWISE NOTED)
- BOTTOM OF WALL (BW) REFERS TO FINISHED GRADE AT BOTTOM OF WALL, AND DOES NOT INCLUDE FOOTING DEPTH
- 3" CONDUIT TO BE INSTALLED UNDER ALL HARD SURFACES TO ALLOW FOR ELECTRICAL AND IRRIGATION INSTALLATION
- ALL REVISIONS TO BE APPROVED BY SAMARA LANDSCAPE DESIGN
- ALL FINISHED GRADES SHALL HAVE A MINIMUM 1% SLOPE AWAY FROM THE BUILDING TO ALLOW FOR SURFACE WATER RUN-OFF
- SURFACE WATER NOT TO BE DRAINED ONTO ADJACENT PROPERTIES

